




30" x 4" RECTANGLE OUTRIGGER
SCO30004-30

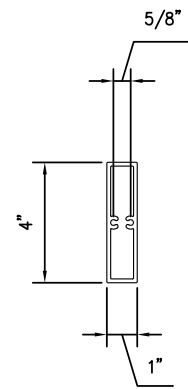


1" X 4" FASCIA - HOLLOW RECTANGLE
SCI30104

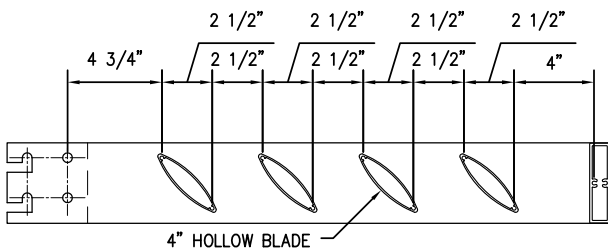


30" x 4" RECTANGLE OUTRIGGER WITH 3" HOLLOW BLADE INFILL
SCHA3514314-30

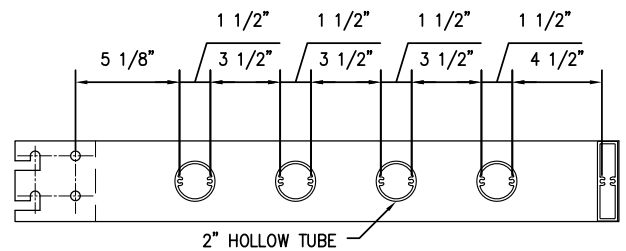

30" x 4" RECTANGLE OUTRIGGER WITH 2" HOLLOW TUBE INFILL
SCHA3202314-30

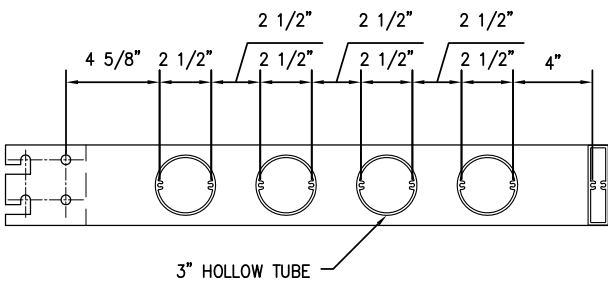

30" x 4" RECTANGLE OUTRIGGER WITH 3" HOLLOW TUBE INFILL
SCHA3203314-30

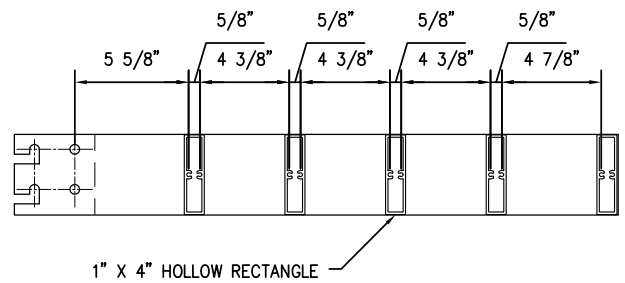

30" x 4" RECTANGLE OUTRIGGER WITH 1" X 4" HOLLOW RECTANGLE INFILL
SCHA3314314-30


API recommends that this note appear with storefront elevations and section view details in your blueprints.

Storefront and related materials provided by American Products, Inc. (API). No substitutions without written consent from store owner/Architect. API (813) 925-0144


Customer: API	
Assembly: SUN CONTROL - 30" x 4" RECTANGLE	
Drawn By: GB	Date: 05/31/13
Revision:	Date:
Scale: N.T.S	Sheet: 1 OF 10




AMERICAN PRODUCTS, INC. (API)
12157 W. LINEBAUGH AVENUE #335
TAMPA, FL 33626
CONTACT: KERRI BEALS
PH (813) 925-0144
WWW.AMERICANPROD.COM

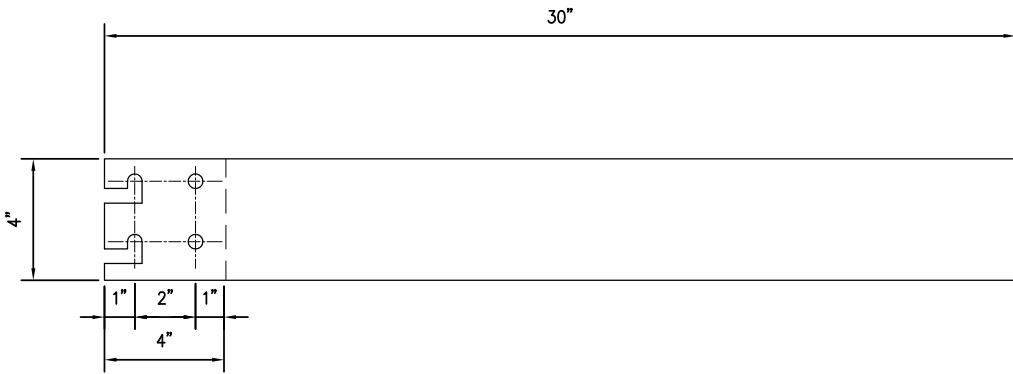


30" x 4" RECTANGLE OUTRIGGER
SCO30004-30

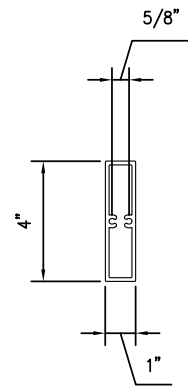

1" X 4" FASCIA - HOLLOW RECTANGLE
SCI30104

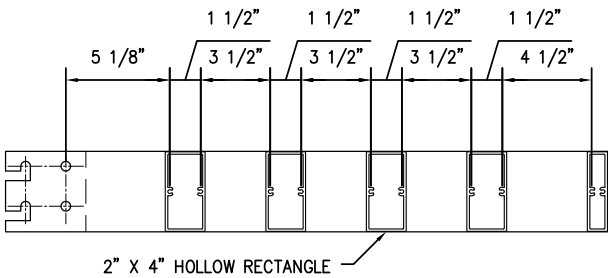

30" x 4" RECTANGLE OUTRIGGER WITH 2" X 4" HOLLOW RECTANGLE INFILL
SCHA3324314-30

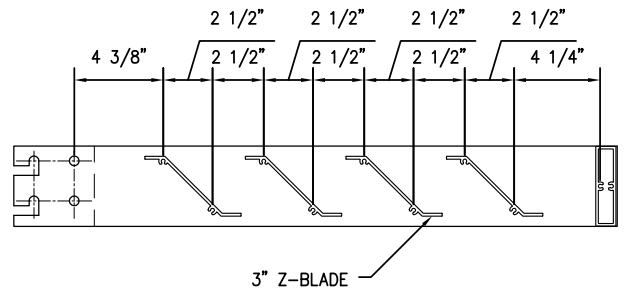

30" x 4" RECTANGLE OUTRIGGER WITH 3" Z-BLADE INFILL
SCHA3653314-30


API Recommends that this note appear with storefront elevations and section view details in your blueprints.

Storefront and related materials provided by American Products, Inc. (API). No substitutions without written consent from store owner/Architect. API (813) 925-0144


Customer: API	
Assembly: SUN CONTROL - 30" x 4" RECTANGLE	
Drawn By: GB	Date: 05/31/13
Revision:	Date:
Scale: N.T.S	Sheet: 2 OF 10




AMERICAN PRODUCTS, INC. (API)
12157 W. LINEBAUGH AVENUE #335
TAMPA, FL 33626
CONTACT: KERRI BEALS
PH (813) 925-0144
WWW.AMERICANPROD.COM

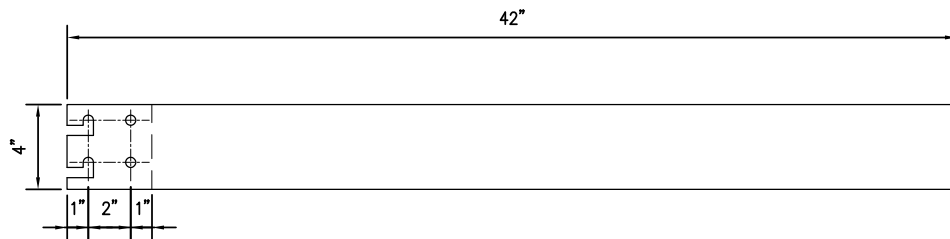


42" x 4" RECTANGLE OUTRIGGER
SCO30004-42

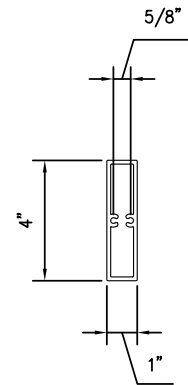


1" X 4" FASCIA - HOLLOW RECTANGLE
SCI30104

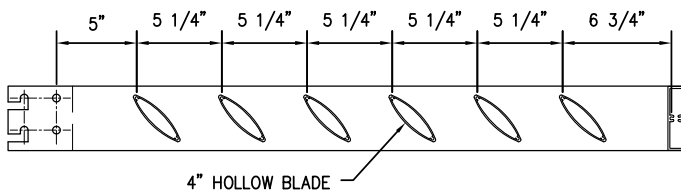


42" x 4" RECTANGLE OUTRIGGER WITH 4" HOLLOW BLADE INFILL
SCHA3514314-42

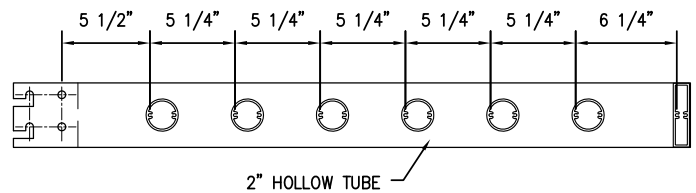

42" x 4" RECTANGLE OUTRIGGER WITH 2" HOLLOW TUBE INFILL
SCHA3202314-42

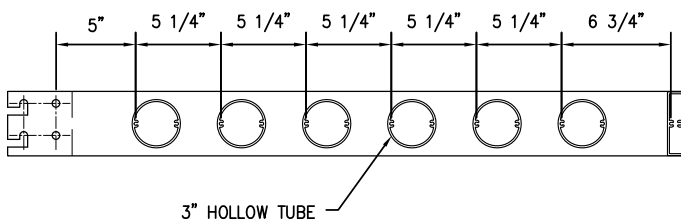

42" x 4" RECTANGLE OUTRIGGER WITH 3" HOLLOW TUBE INFILL
SCHA3203314-42

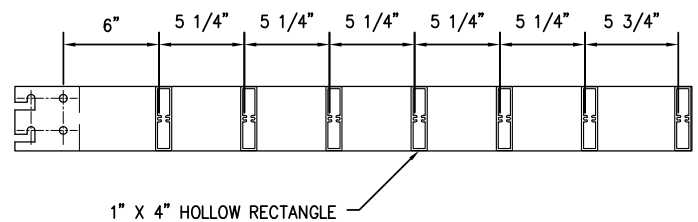

42" x 4" RECTANGLE OUTRIGGER WITH 1" X 4" HOLLOW RECTANGLE INFILL
SCHA3314314-42


API recommends that this note appear with storefront elevations and section view details in your blueprints.

Storefront and related materials provided by American Products, Inc. (API). No substitutions without written consent from store owner/Architect. API (813) 925-0144


Customer: API	
Assembly: SUN CONTROL - 42" x 4" RECTANGLE	
Drawn By: GB	Date: 05/31/13
Revision:	Date:
Scale: N.T.S	Sheet: 3 OF 10




AMERICAN PRODUCTS, INC. (API)
12157 W. LINEBAUGH AVENUE #335
TAMPA, FL 33626
CONTACT: KERRI BEALS
PH (813) 925-0144
WWW.AMERICANPROD.COM

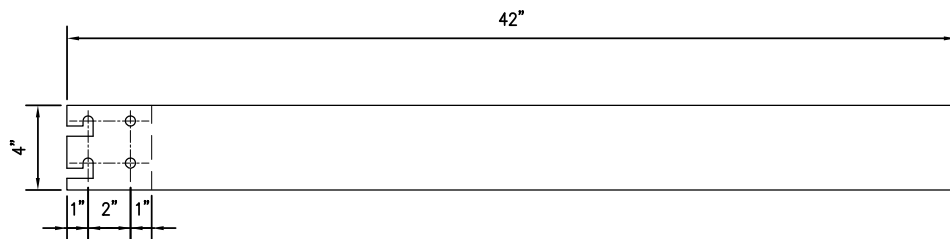


42" x 4" RECTANGLE OUTRIGGER
SCO30004-42

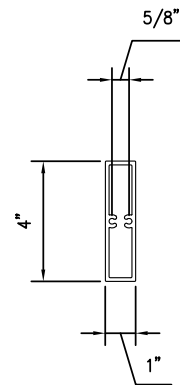

1" X 4" FASCIA - HOLLOW RECTANGLE
SCI30104

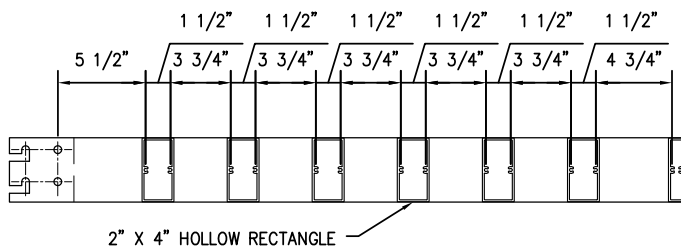

42" x 4" RECTANGLE OUTRIGGER WITH 2" X 4" HOLLOW RECTANGLE INFILL
SCHA3324314-42

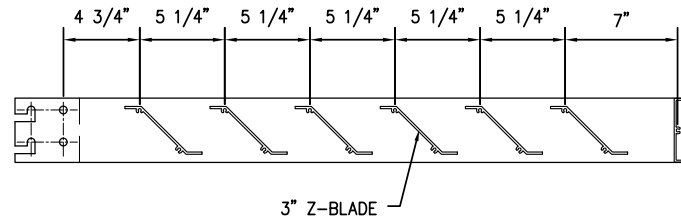

42" x 4" RECTANGLE OUTRIGGER WITH 3" Z-BLADE INFILL
SCHA3653314-42


API Recommends that this note appear with storefront elevations and section view details in your blueprints.

Storefront and related materials provided by American Products, Inc. (API). No substitutions without written consent from store owner/Architect. API (813) 925-0144


Customer: API	
Assembly: SUN CONTROL - 42" x 4" RECTANGLE	
Drawn By: GB	Date: 05/31/13
Revision:	Date:
Scale: N.T.S	Sheet: 4 OF 10




AMERICAN PRODUCTS, INC. (API)
12157 W. LINEBAUGH AVENUE #335
TAMPA, FL 33626
CONTACT: KERRI BEALS
PH (813) 925-0144
WWW.AMERICANPROD.COM

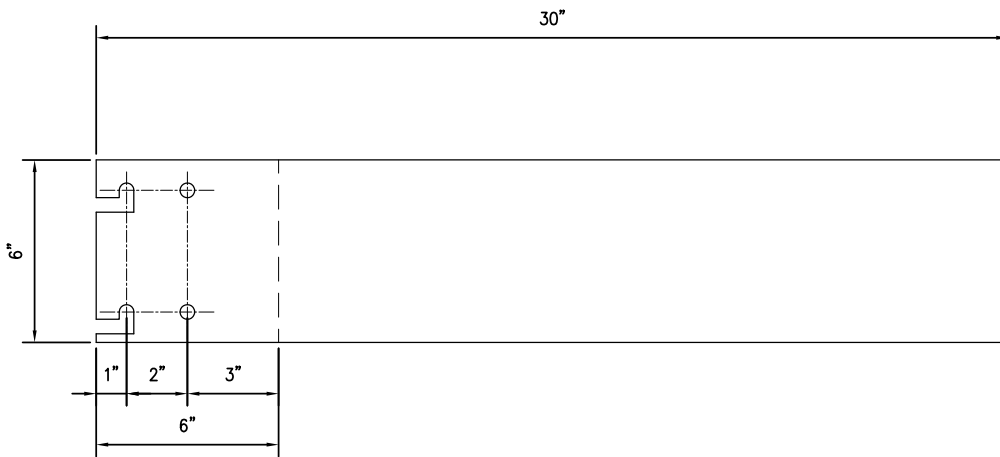


30" x 6" RECTANGLE OUTRIGGER
SCO30006-30

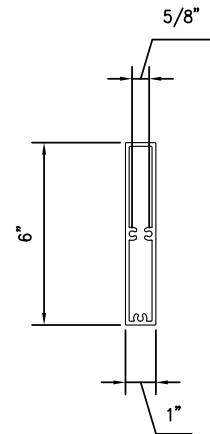


1" X 6" FASCIA - HOLLOW RECTANGLE
SCI30106

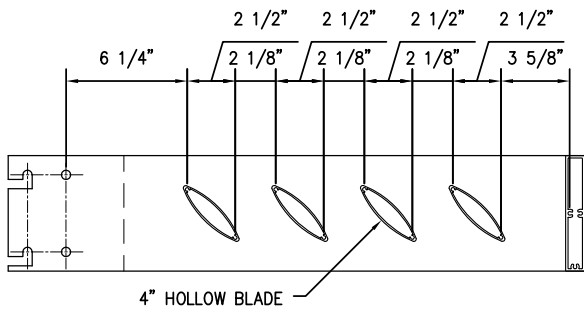


30" x 6" RECTANGLE OUTRIGGER WITH 4" HOLLOW BLADE INFILL
SCHA3514316-30

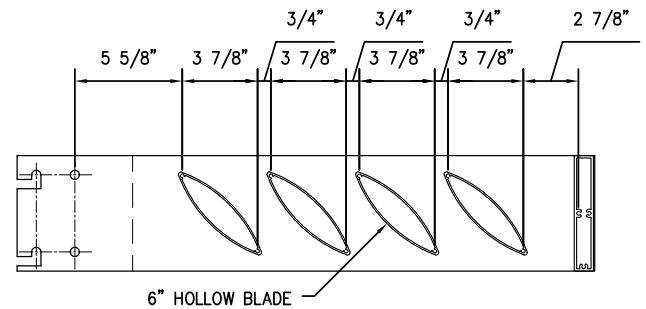

30" x 6" RECTANGLE OUTRIGGER WITH 6" HOLLOW BLADE INFILL
SCHA3526316-30

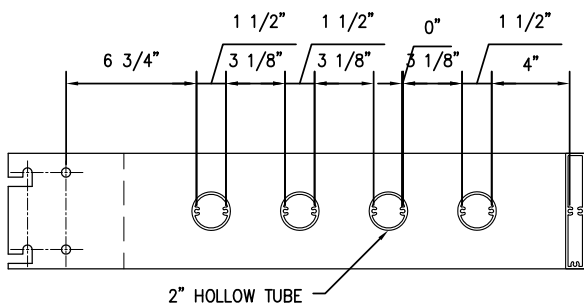

30" x 6" RECTANGLE OUTRIGGER WITH 2" HOLLOW TUBE INFILL
SCHA3202316-30

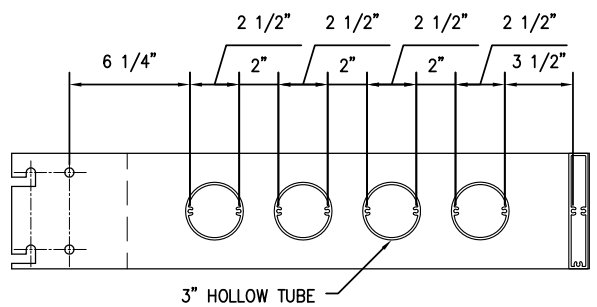

30" x 6" RECTANGLE OUTRIGGER WITH 3" HOLLOW TUBE INFILL
SCHA3203316-30


API Recommends that this note appear with storefront elevations and section view details in your blueprints.

Storefront and related materials provided by American Products, Inc. (API). No substitutions without written consent from store owner/Architect. API (813) 925-0144


Customer: API	
Assembly: SUN CONTROL - 30" x 6" RECTANGLE	
Drawn By: GB	Date: 05/31/13
Revision:	Date:
Scale: N.T.S	Sheet: 5 OF 10




AMERICAN PRODUCTS, INC. (API)
12157 W. LINEBAUGH AVENUE #335
TAMPA, FL 33626
CONTACT: KERRI BEALS
PH (813) 925-0144
WWW.AMERICANPROD.COM

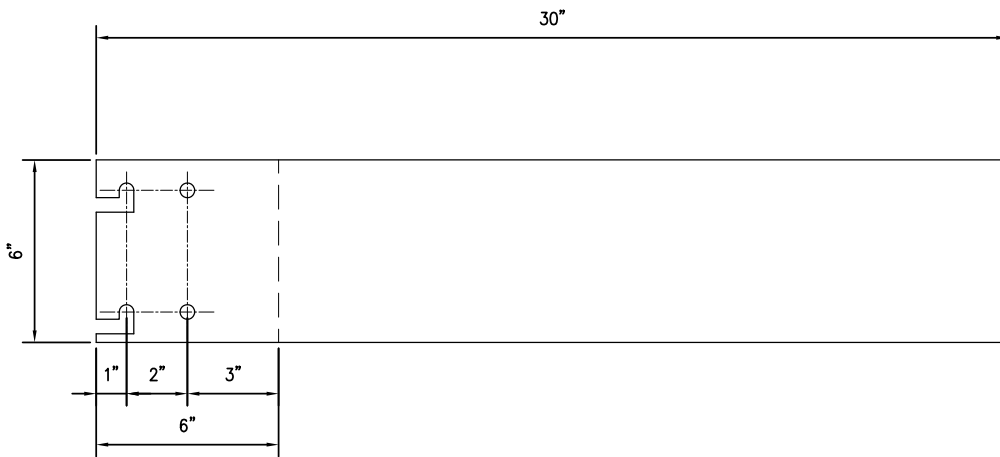

30" x 6" RECTANGLE OUTRIGGER
SCO30006-30

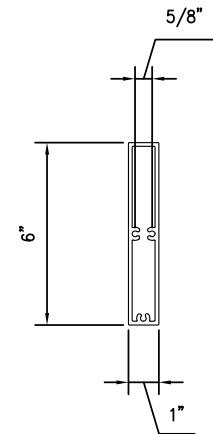


1" X 6" FASCIA - HOLLOW RECTANGLE
SCI30106

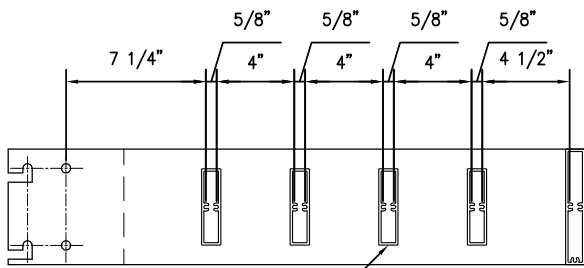


1" X 4" HOLLOW RECTANGLE

30" x 6" RECTANGLE OUTRIGGER WITH 1" X 4" HOLLOW RECTANGLE INFILL
SCHA3314316-30

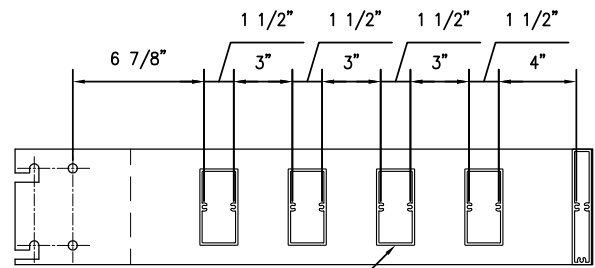


2" X 4" HOLLOW RECTANGLE

30" x 6" RECTANGLE OUTRIGGER WITH 2" X 4" HOLLOW RECTANGLE INFILL
SCHA3324316-30

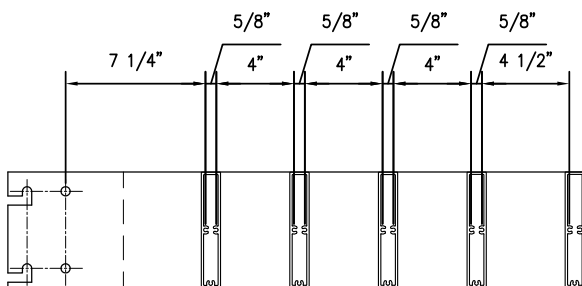

1" X 6" HOLLOW RECTANGLE

30" x 6" RECTANGLE OUTRIGGER WITH 1" X 6" HOLLOW RECTANGLE INFILL
SCHA3316316-30

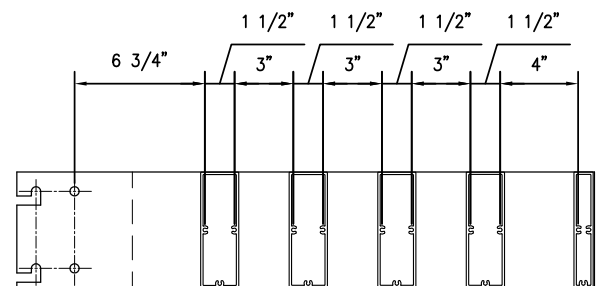

2" X 6" HOLLOW RECTANGLE

30" x 6" RECTANGLE OUTRIGGER WITH 2" X 6" HOLLOW RECTANGLE INFILL
SCHA3326316-30


API Recommends that this note appear with storefront elevations and section view details in your blueprints.

Storefront and related materials provided by American Products, Inc. (API). No substitutions without written consent from store owner/Architect. API (813) 925-0144


Customer: API	
Assembly: SUN CONTROL - 30" x 6" RECTANGLE	
Drawn By: GB	Date: 05/31/13
Revision:	Date:
Scale: N.T.S	Sheet: 6 OF 10




AMERICAN PRODUCTS, INC. (API)
12157 W. LINEBAUGH AVENUE #335
TAMPA, FL 33626
CONTACT: KERRI BEALS
PH (813) 925-0144
WWW.AMERICANPROD.COM

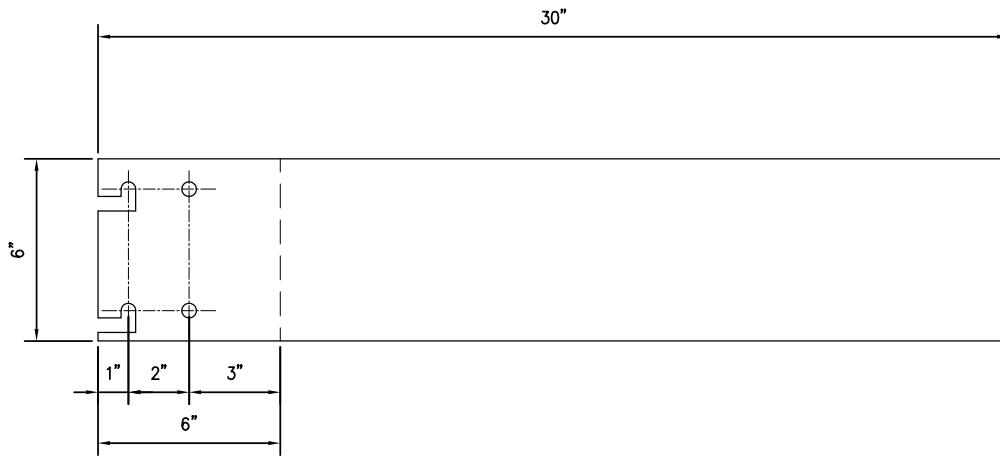


30" x 6" RECTANGLE OUTRIGGER
SCO30006-30

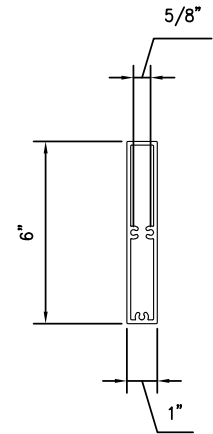

1" X 6" FASCIA - HOLLOW RECTANGLE
SCI30106

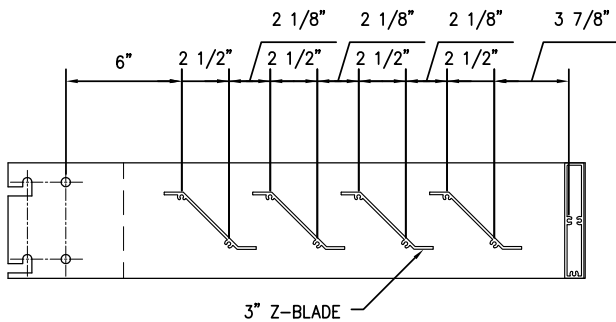

30" x 6" RECTANGLE OUTRIGGER WITH 3" Z-BLADE INFILL
SCHA3653316-30

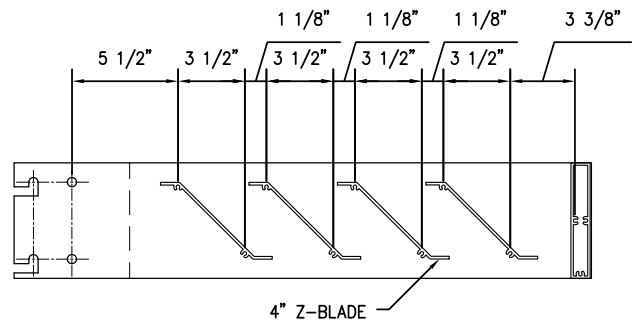

30" x 6" RECTANGLE OUTRIGGER WITH 4" Z-BLADE INFILL
SCHA3664316-30


API Recommends that this note appear with storefront elevations and section view details in your blueprints.

Storefront and related materials provided by American Products, Inc. (API). No substitutions without written consent from store owner/Architect. API (813) 925-0144


Customer: API	
Assembly: SUN CONTROL - 30" x 6" RECTANGLE	
Drawn By: GB	Date: 05/31/13
Revision:	Date:
Scale: N.T.S	Sheet: 7 OF 10




AMERICAN PRODUCTS, INC. (API)
12157 W. LINEBAUGH AVENUE #335
TAMPA, FL 33626
CONTACT: KERRI BEALS
PH (813) 925-0144
WWW.AMERICANPROD.COM

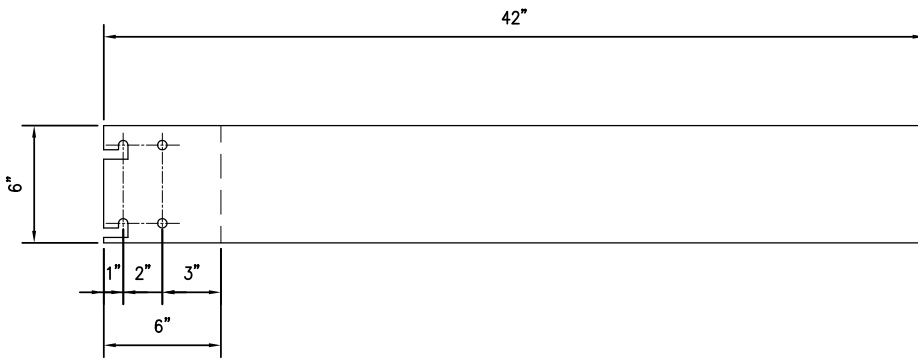


42" x 6" RECTANGLE OUTRIGGER
SCO30006-42

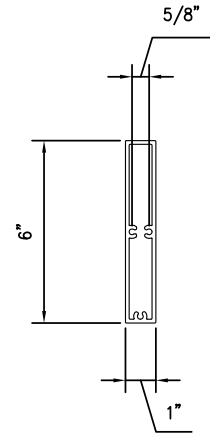


1" X 6" FASCIA - HOLLOW RECTANGLE
SCI30106

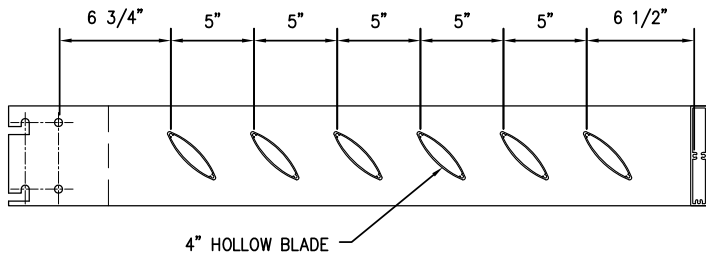


42" x 6" RECTANGLE OUTRIGGER WITH 4" HOLLOW BLADE INFILL
SCHA3514316-42

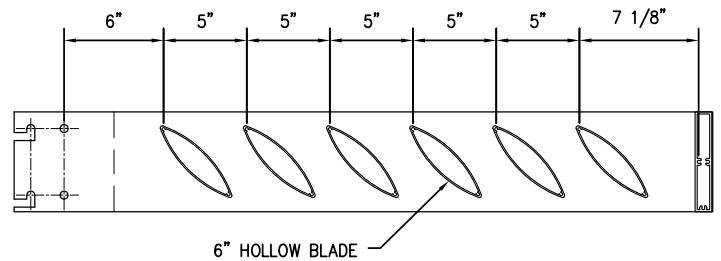

42" x 6" RECTANGLE OUTRIGGER WITH 6" HOLLOW BLADE INFILL
SCHA3526316-42

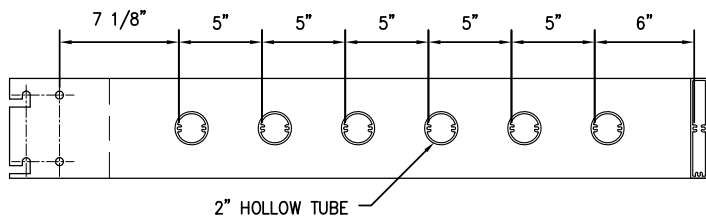

42" x 6" RECTANGLE OUTRIGGER WITH 2" HOLLOW TUBE INFILL
SCHA3202316-42

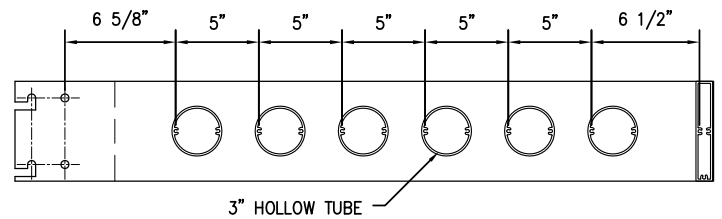

42" x 6" RECTANGLE OUTRIGGER WITH 3" HOLLOW TUBE INFILL
SCHA3203316-42


API recommends that this note appear with storefront elevations and section view details in your blueprints.

Storefront and related materials provided by American Products, Inc. (API). No substitutions without written consent from store owner/Architect. API (813) 925-0144


Customer: API	
Assembly: SUN CONTROL - 42" x 6" RECTANGLE	
Drawn By: GB	Date: 05/31/13
Revision:	Date:
Scale: N.T.S	Sheet: 8 OF 10




AMERICAN PRODUCTS, INC. (API)
12157 W. LINEBAUGH AVENUE #335
TAMPA, FL 33626
CONTACT: KERRI BEALS
PH (813) 925-0144
WWW.AMERICANPROD.COM

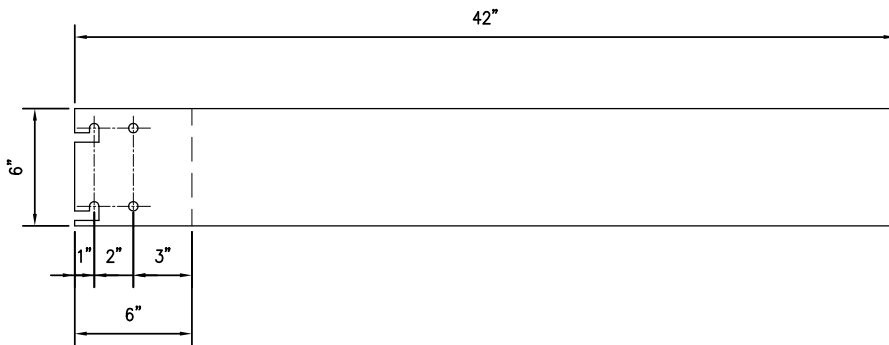

42" x 6" RECTANGLE OUTRIGGER
SCO30006-42

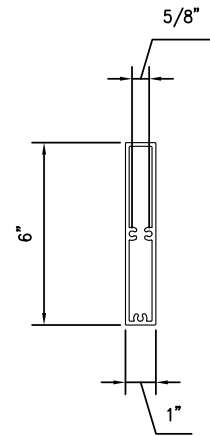


1" X 6" FASCIA - HOLLOW RECTANGLE
SCI30106

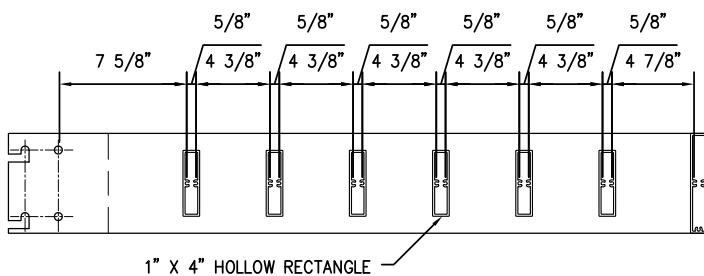


1" X 4" HOLLOW RECTANGLE

42" x 6" RECTANGLE OUTRIGGER WITH 1" X 4" HOLLOW RECTANGLE INFILL
SCHA3314316-42

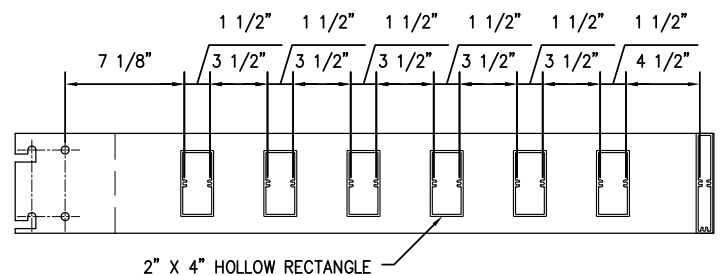


2" X 4" HOLLOW RECTANGLE

42" x 6" RECTANGLE OUTRIGGER WITH 2" X 4" HOLLOW RECTANGLE INFILL
SCHA3324316-42

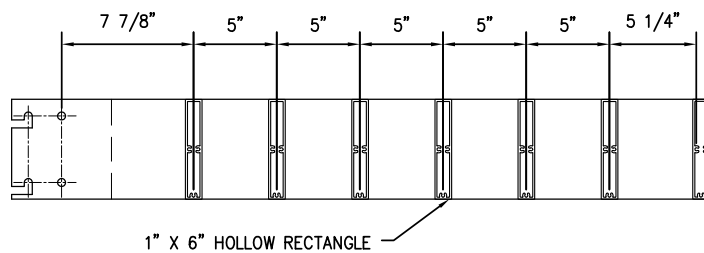

1" X 6" HOLLOW RECTANGLE

42" x 6" RECTANGLE OUTRIGGER WITH 1" X 6" HOLLOW RECTANGLE INFILL
SCHA3316316-42

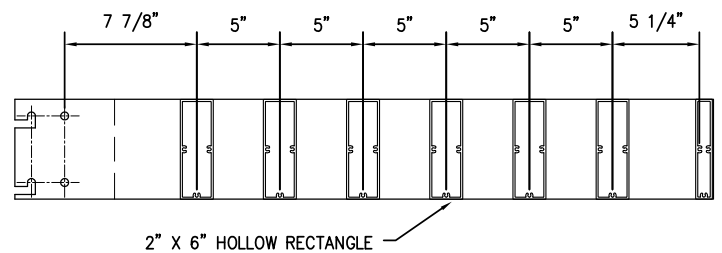

2" X 6" HOLLOW RECTANGLE

42" x 6" RECTANGLE OUTRIGGER WITH 2" X 6" HOLLOW RECTANGLE INFILL
SCHA3326316-42


API recommends that this note appear with storefront elevations and section view details in your blueprints.

Storefront and related materials provided by American Products, Inc. (API). No substitutions without written consent from store owner/Architect. API (813) 925-0144


Customer: API	
Assembly: SUN CONTROL - 42" x 6" RECTANGLE	
Drawn By: GB	Date: 05/31/13
Revision:	Date:
Scale: N.T.S	Sheet: 9 OF 10




AMERICAN PRODUCTS, INC. (API)
12157 W. LINEBAUGH AVENUE #335
TAMPA, FL 33626
CONTACT: KERRI BEALS
PH (813) 925-0144
WWW.AMERICANPROD.COM

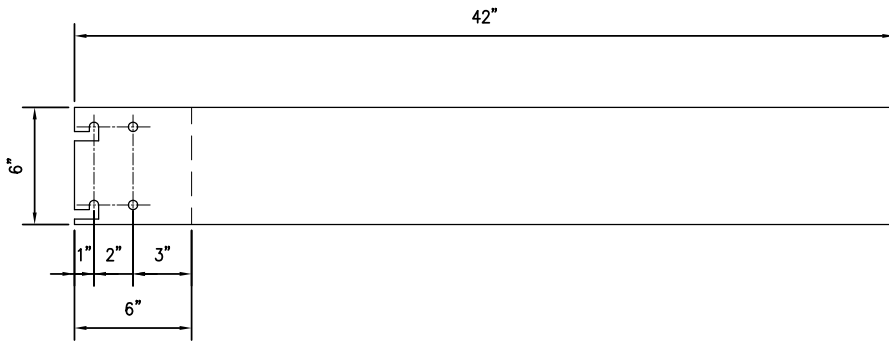


42" x 6" RECTANGLE OUTRIGGER
SCO30006-42

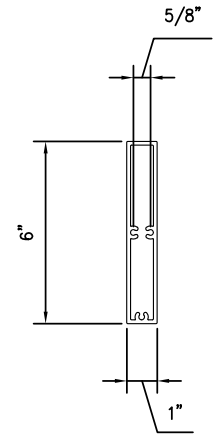

1" X 6" FASCIA - HOLLOW RECTANGLE
SCI30106

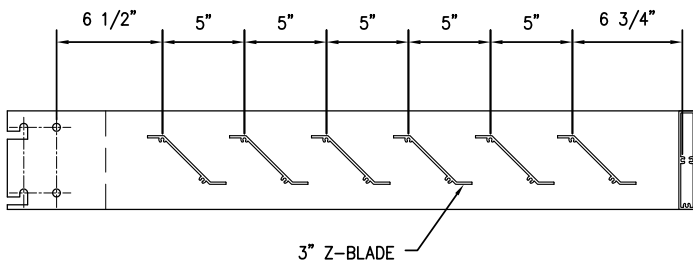

42" x 6" RECTANGLE OUTRIGGER WITH 3" Z-BLADE INFILL
SCHA3653316-42

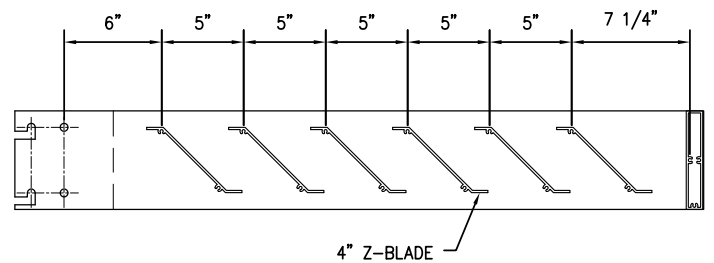

42" x 6" RECTANGLE OUTRIGGER WITH 4" Z-BLADE INFILL
SCHA3664316-42

API Recommends that this note appear with storefront elevations and section view details in your blueprints.

Storefront and related materials provided by American Products, Inc. (API). No substitutions without written consent from store owner/Architect. API (813) 925-0144

Customer: API	
Assembly: SUN CONTROL - 42" x 6" RECTANGLE	
Drawn By: GB	Date: 05/31/13
Revision:	Date:
Scale: N.T.S	Sheet: 10 OF 10



AMERICAN PRODUCTS, INC. (API)
12157 W. LINEBAUGH AVENUE #335
TAMPA, FL 33626
CONTACT: KERRI BEALS
PH (813) 925-0144
WWW.AMERICANPROD.COM