

API Recommends that this note appear with storefront elevations and section view details in your blueprints.

Storefront and related materials provided by American Products, Inc. (API). No substitutions without written consent from store owner/Architect. API (813)925-0144

Customer: API In House

Assembly: 4" Header/ 4" Base

Scale: 1/4"=1"

Drawn By: SW


Date: 2-8-11

Sheet: 1 of 1



AMERICAN PRODUCTS, INC.

AMERICAN PRODUCTS, INC. (API)  
 12157 W. LINEBAUGH AVENUE #335  
 TAMPA, FL 33626  
 CONTACT: KERRI BEALS  
 PH (813)925-0144  
 WWW.AMERICANPROD.COM

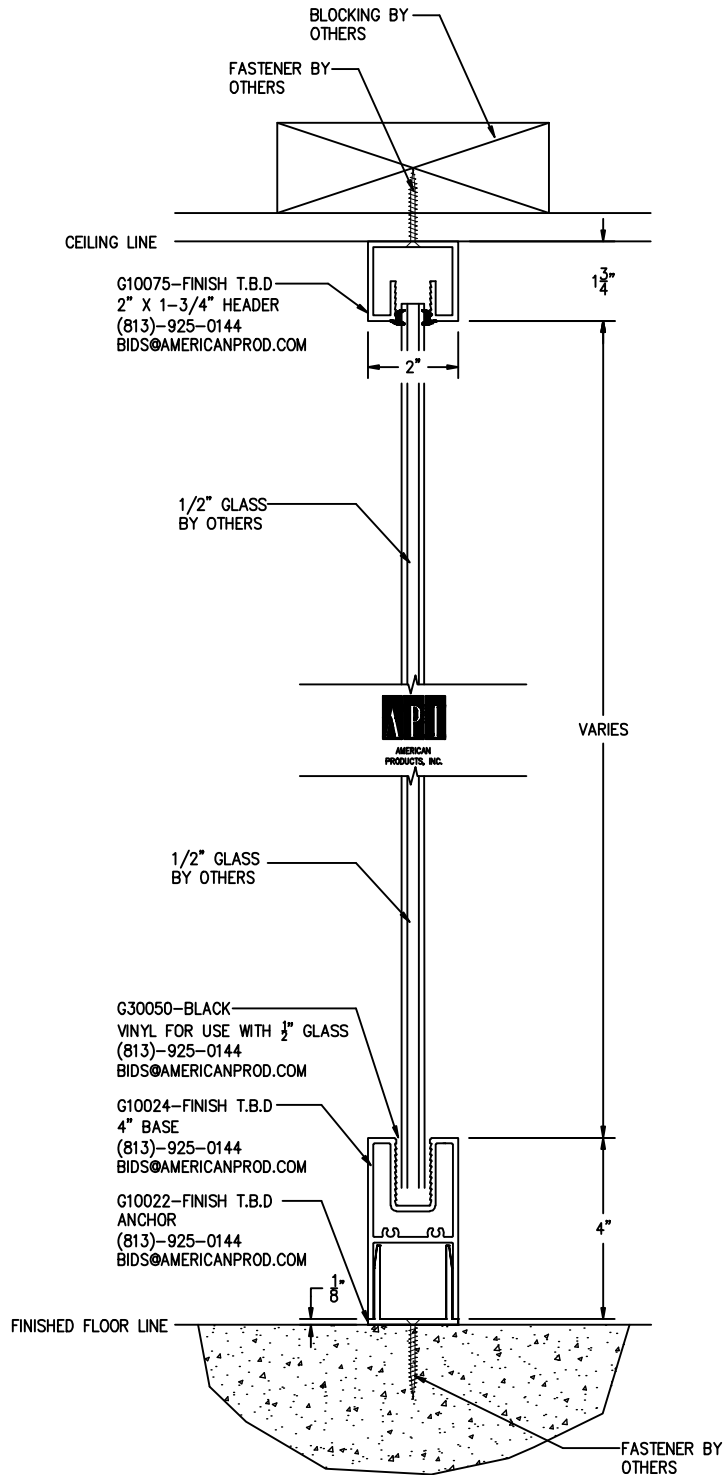

API Recommends that this note appear with storefront elevations and section view details in your blueprints.

Storefront and related materials provided by American Products, Inc. (API). No substitutions without written consent from store owner/Architect. API (813)925-0144

Customer: API In House

Assembly: 1-3/4" Header / 4" Base

Scale: 1/4"=1"

Drawn By: SW


Date: 2-8-11

Sheet: 1 of 1



AMERICAN PRODUCTS, INC.

AMERICAN PRODUCTS, INC. (API)  
 12157 W. LINEBAUGH AVENUE #335  
 TAMPA, FL 33626  
 CONTACT: KERRI BEALS  
 PH (813)925-0144  
 WWW.AMERICANPROD.COM

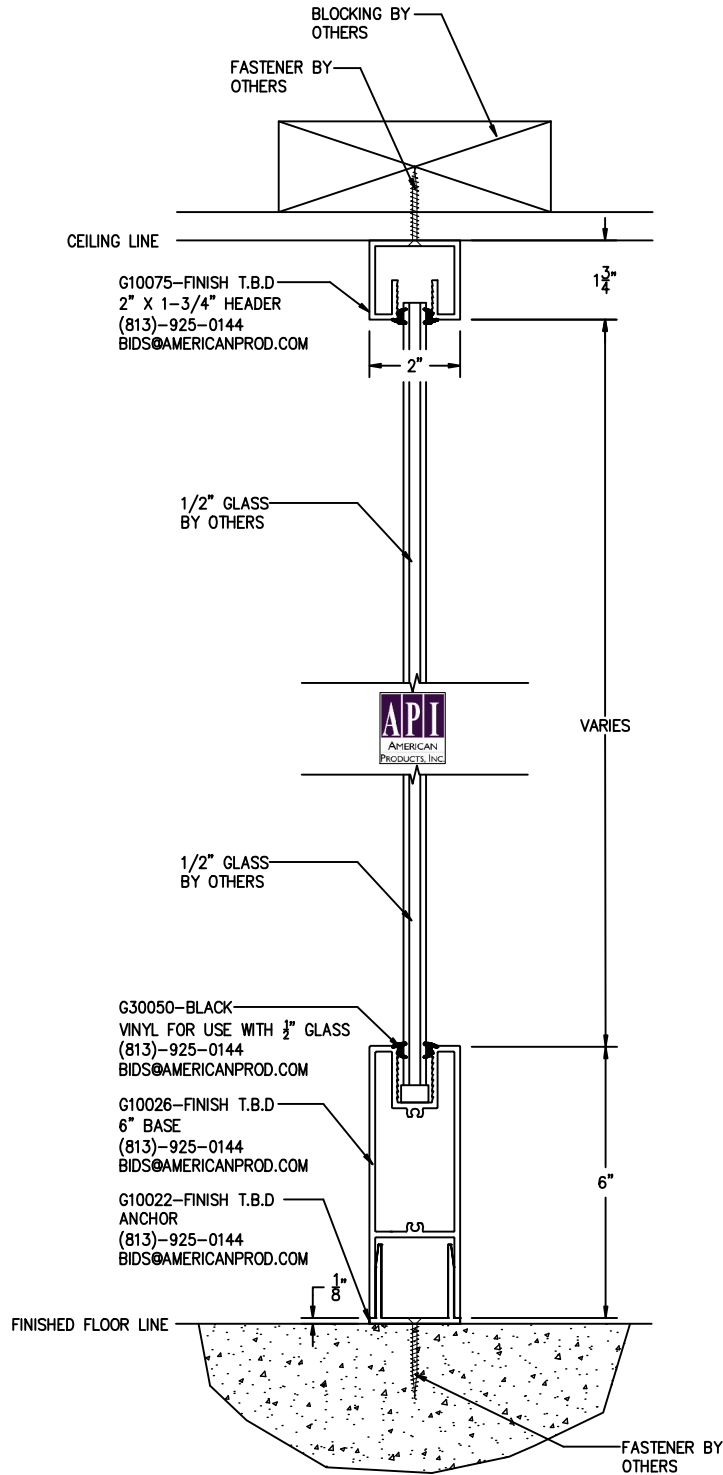

API Recommends that this note appear with storefront elevations and section view details in your blueprints.

Storefront and related materials provided by American Products, Inc. (API). No substitutions without written consent from store owner/Architect. API (813)925-0144

Customer: API In House

Assembly: 1-3/4" Header / 6" Base

Scale: 1/4"=1"

Drawn By: SW


Date: 12-03-10

Sheet: 1 of 1



AMERICAN PRODUCTS, INC.

AMERICAN PRODUCTS, INC. (API)  
 12157 W. LINEBAUGH AVENUE #335  
 TAMPA, FL 33626  
 CONTACT: KERRI BEALS  
 PH (813)925-0144  
 WWW.AMERICANPROD.COM

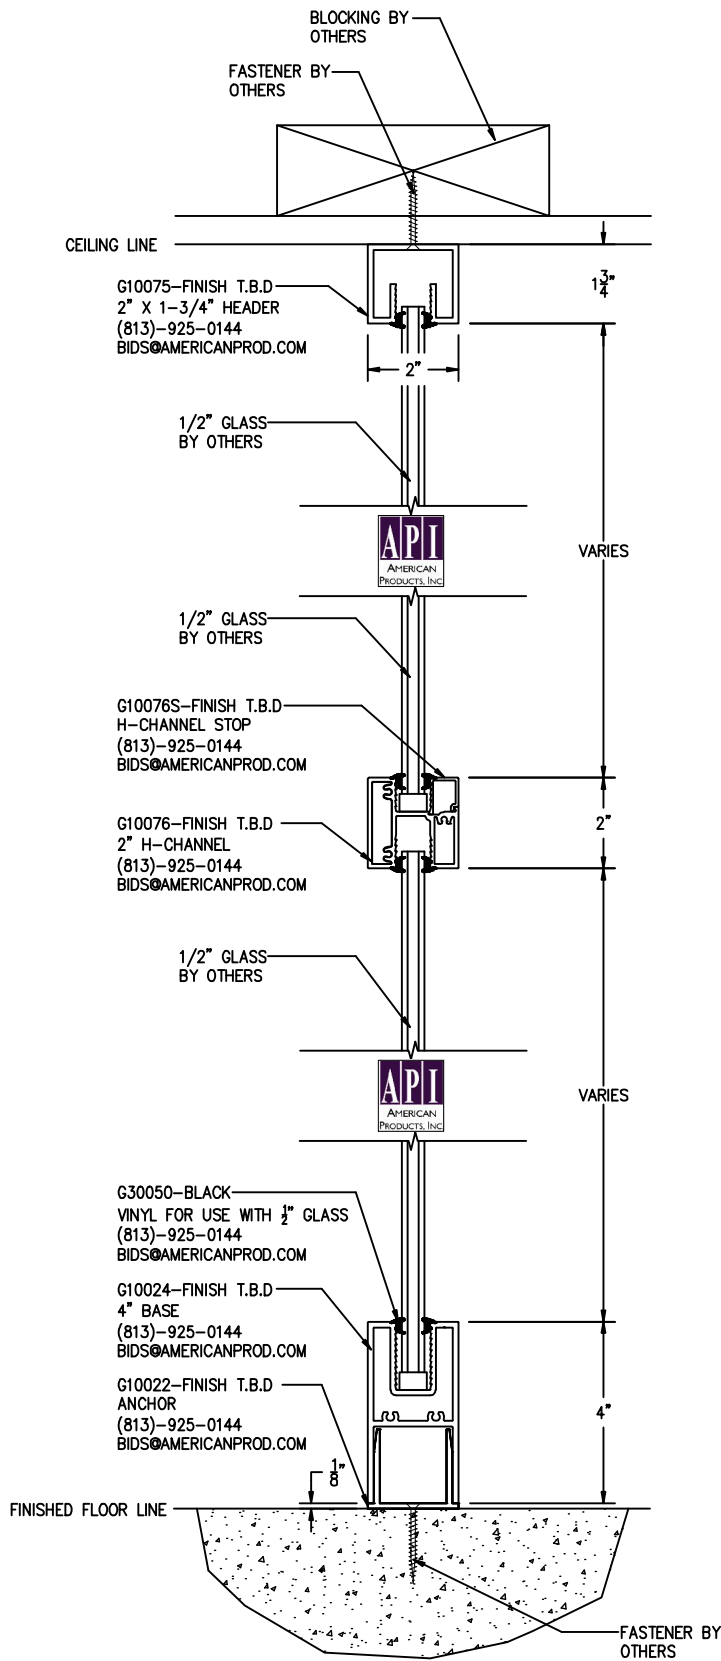

API Recommends that this note appear with storefront elevations and section view details in your blueprints.

Storefront and related materials provided by American Products, Inc. (API). No substitutions without written consent from store owner/Architect. API (813)925-0144

Customer: API In House

Assembly: 1-3/4" Header/2" Intermediate/4" Base

Scale: 1/4"=1"

Drawn By: SW


Date: 12-03-10

Sheet: 1 of 1



AMERICAN PRODUCTS, INC.

AMERICAN PRODUCTS, INC. (API)  
 12157 W. LINEBAUGH AVENUE #335  
 TAMPA, FL 33626  
 CONTACT: KERRI BEALS  
 PH (813)925-0144  
 WWW.AMERICANPROD.COM

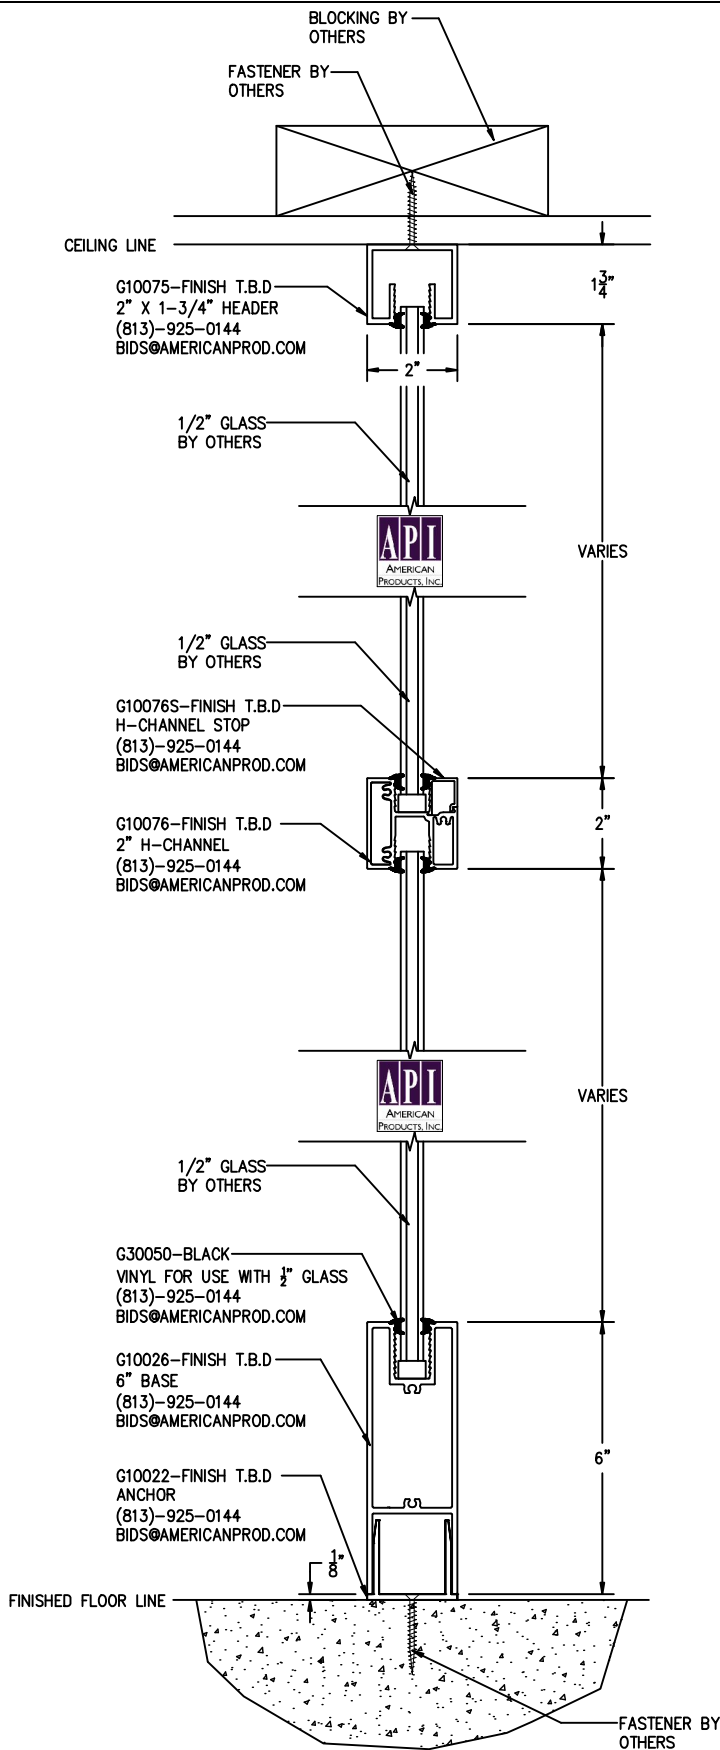

API Recommends that this note appear with storefront elevations and section view details in your blueprints.

Storefront and related materials provided by American Products, Inc. (API). No substitutions without written consent from store owner/Architect. API (813)925-0144

Customer: API In House

Assembly: 1-3/4" Header/2" Intermediate/6" Base

Scale: 1/4"=1"

Drawn By: SW

Date: 12-03-10

Sheet: 1 of 1



AMERICAN PRODUCTS, INC.

AMERICAN PRODUCTS, INC. (API)  
 12157 W. LINEBAUGH AVENUE #335  
 TAMPA, FL 33626  
 CONTACT: KERRI BEALS  
 PH (813)925-0144  
 WWW.AMERICANPROD.COM