


WIDE STILE DOOR
 VERTICAL STILE: 5-3/16"
 TOP RAIL: 5-0"
 BOTTOM RAIL: 6-1/2"

NOTE: 10" BOTTOM RAIL AVAILABLE AS NEEDED PER ADA REQUIREMENTS.

STANDARD HARDWARE APPLICATION.

DOORS OVER 9' CARRY NO WARRANTY

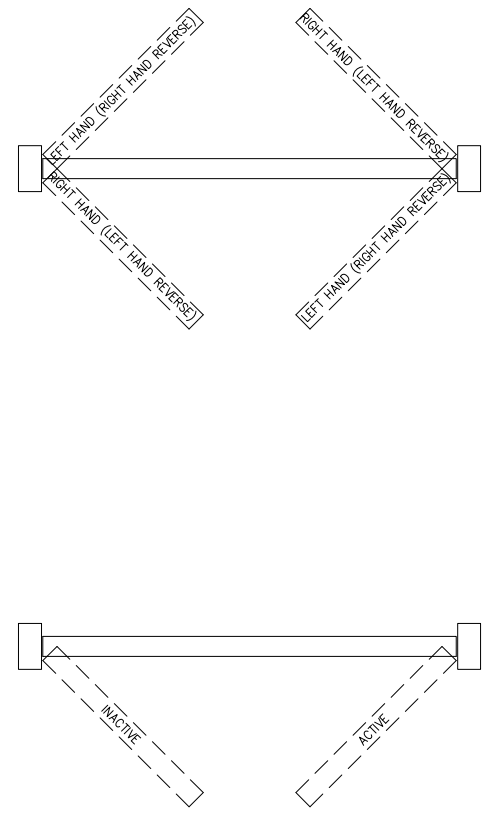

API Recommends that this note appear with storefront elevations and section view details in your blueprints.

Storefront and related materials provided by American Products, Inc. (API). No substitutions without written consent from store owner/Architect. API (813) 925-0144

Customer: API	
Assembly: WIDE STILE FRAMED DOOR W STANDARD HARDWARE	
Drawn By: PCB	Date: 07/31/12
Revision: GB	Date: 05/20/13
Scale: N.T.S	Sheet: 1



AMERICAN PRODUCTS, INC. (API)
 12157 W. LINEBAUGH AVENUE #335
 TAMPA, FL 33626
 CONTACT: KERRI BEALS
 PH (813) 925-0144
 WWW.AMERICANPROD.COM