



AMERICAN PRODUCTS, INC.

DOOR HARDWARE SCHEDULE

DOOR 1

QTY.	DESCRIPTION	PART #	MFR./SUPP.	FINISH	NOTES
1	WIDE STILE DOOR ASSEMBLY WITH 10" BOTTOM RAIL	N/A	API	MILL	
1	2" x 4-1/2" DOOR HEADER	DH233146A	API	MILL	
2	BEST INTERCHANGEABLE CORE CYLINDER	D22599-2242	API	MILL	
2	MORTISE THUMBTURN	N/A	API	MILL	
8	BUTT HINGES	D932033-2242	API	MILL	
2	HEAVY DUTY CONCEALED FLOOR CLOSER - BTS80	DHDCFC80	API	MILL	
1	1/4" GLASS STOP	D12GS	API	MILL	

API Recommends that this note appear with storefront elevations and section view details in your blueprints.

Storefront and related materials provided by American Products, Inc. (API). No substitutions without written consent from store owner/Architect. API (813) 925-0144

Customer: API IN-HOUSE

Assembly: DOOR HARDWARE

Drawn By: GB

Date: 05/11/2015

Revision:


Date:

Scale: N.T.S.

Sheet: COVER



AMERICAN PRODUCTS, INC. (API)
12157 W. LINEBAUGH AVENUE #335
TAMPA, FL 33626
CONTACT: KERRI BEALS
PH (813) 925-0144
WWW.AMERICANPROD.COM

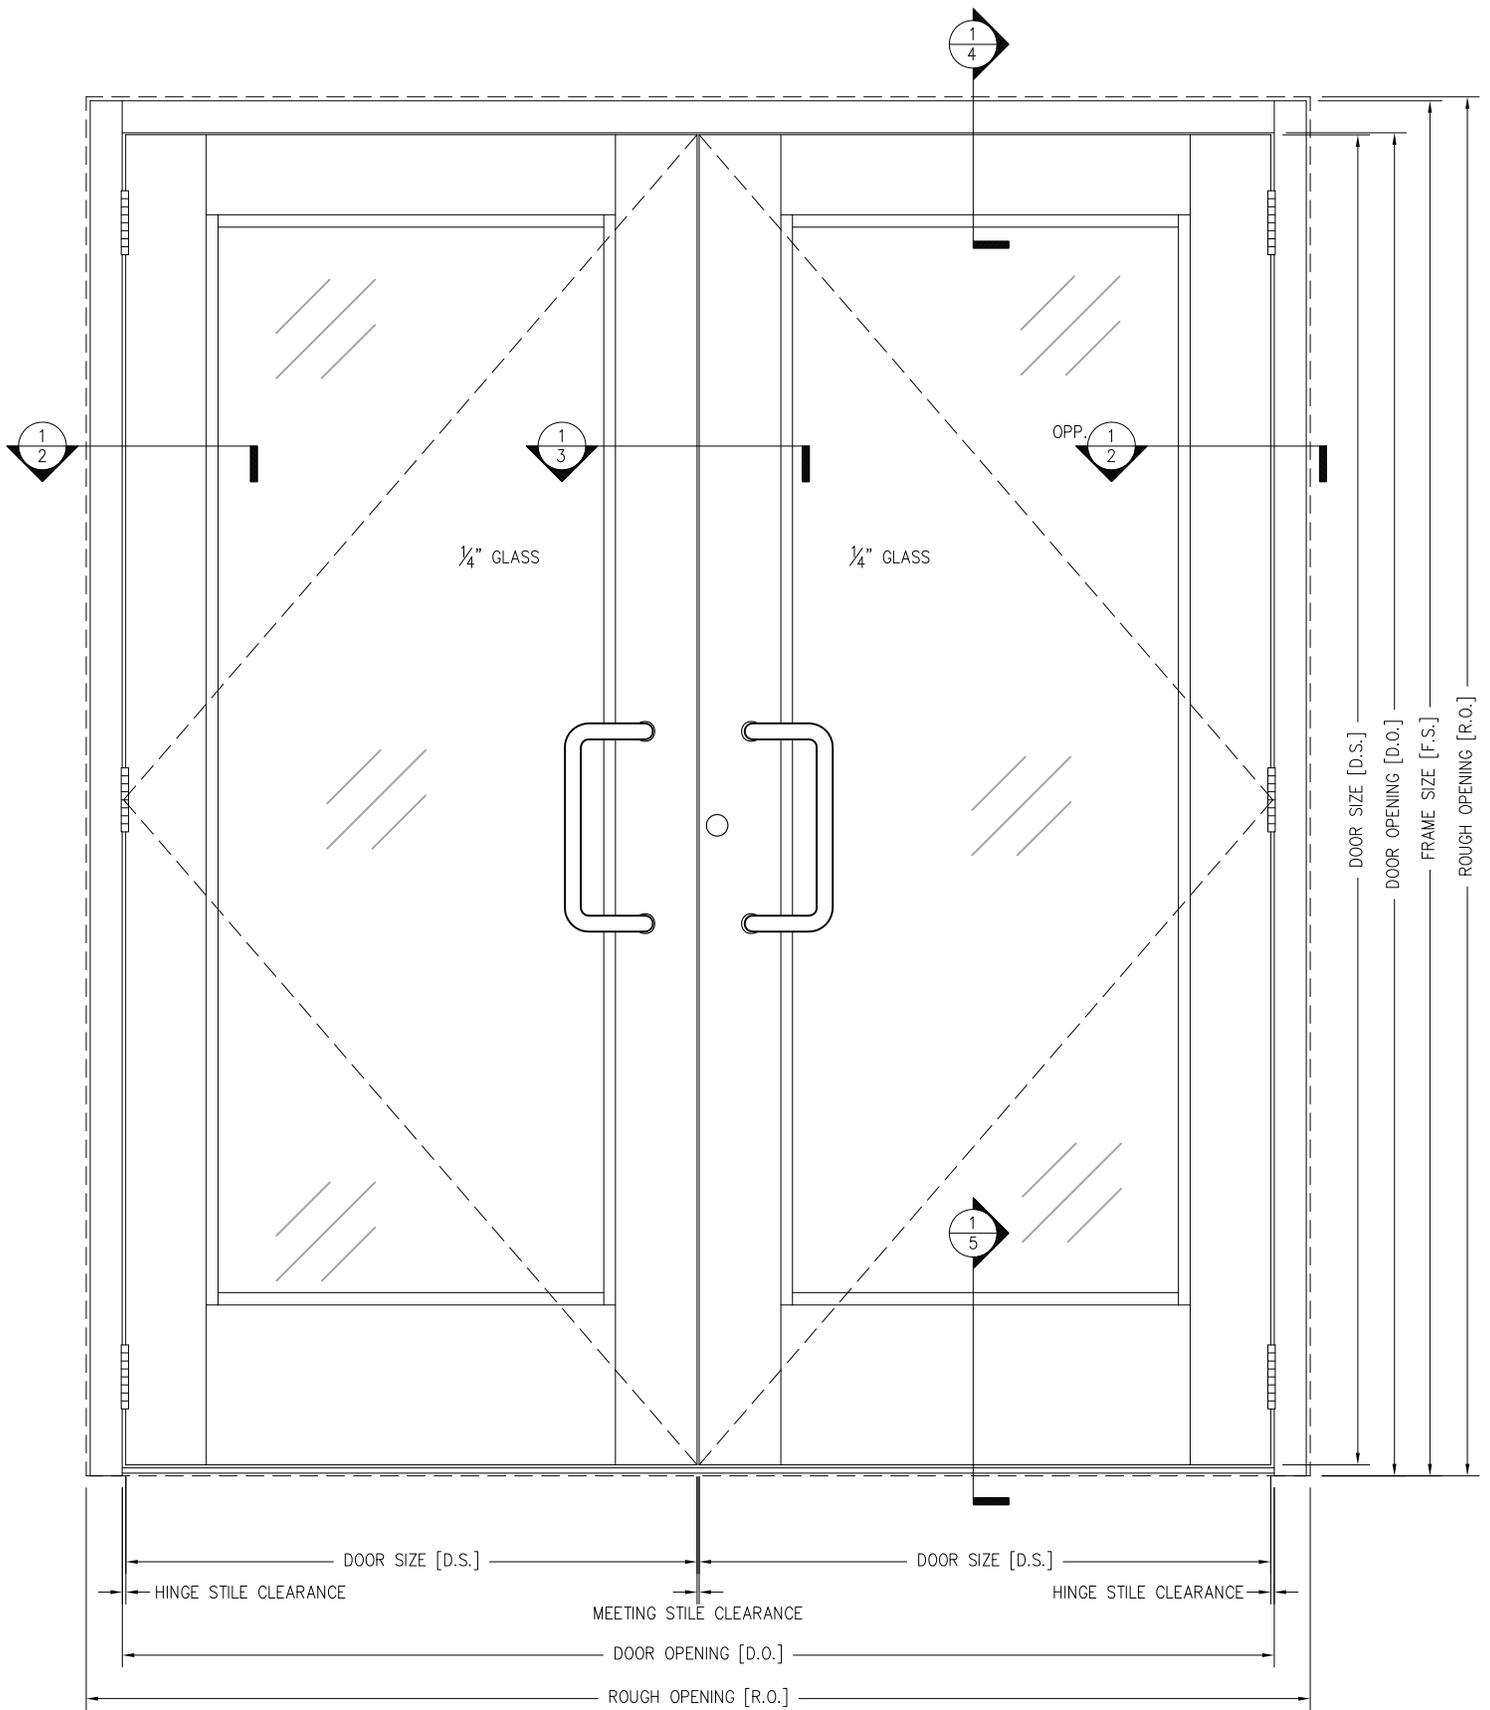

1
1 WIDE STILE DOOR

ELEVATION

N.T.S.



API Recommends that this note appear with storefront elevations and section view details in your blueprints.

Storefront and related materials provided by American Products, Inc. (API). No substitutions without written consent from store owner/Architect. API (813) 925-0144

Customer: API IN-HOUSE	
Assembly: DOOR HARDWARE	
Drawn By: GB	Date: 05/11/2015
Revision:	Date:
Scale: N.T.S.	Sheet:1



AMERICAN PRODUCTS, INC. (API)
 12157 W. LINEBAUGH AVENUE #335
 TAMPA, FL 33626
 CONTACT: KERRI BEALS
 PH (813) 925-0144
 WWW.AMERICANPROD.COM

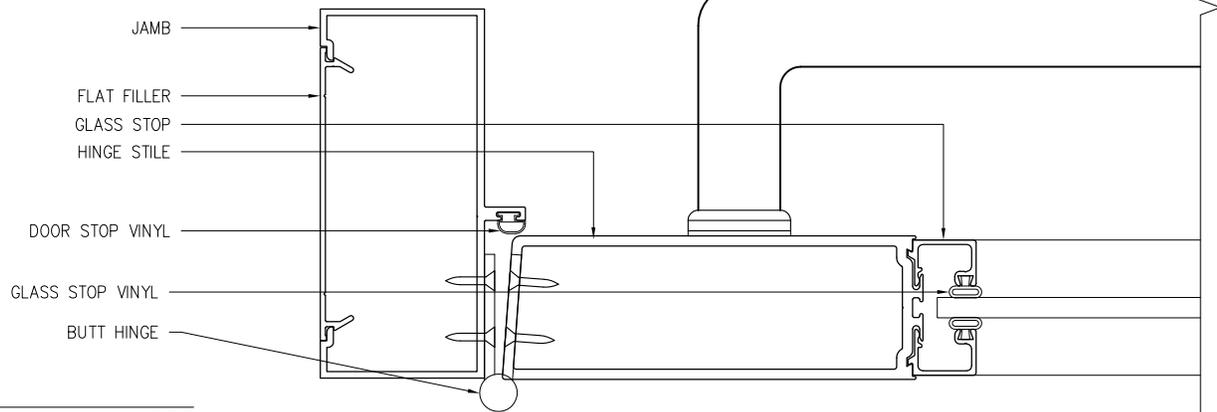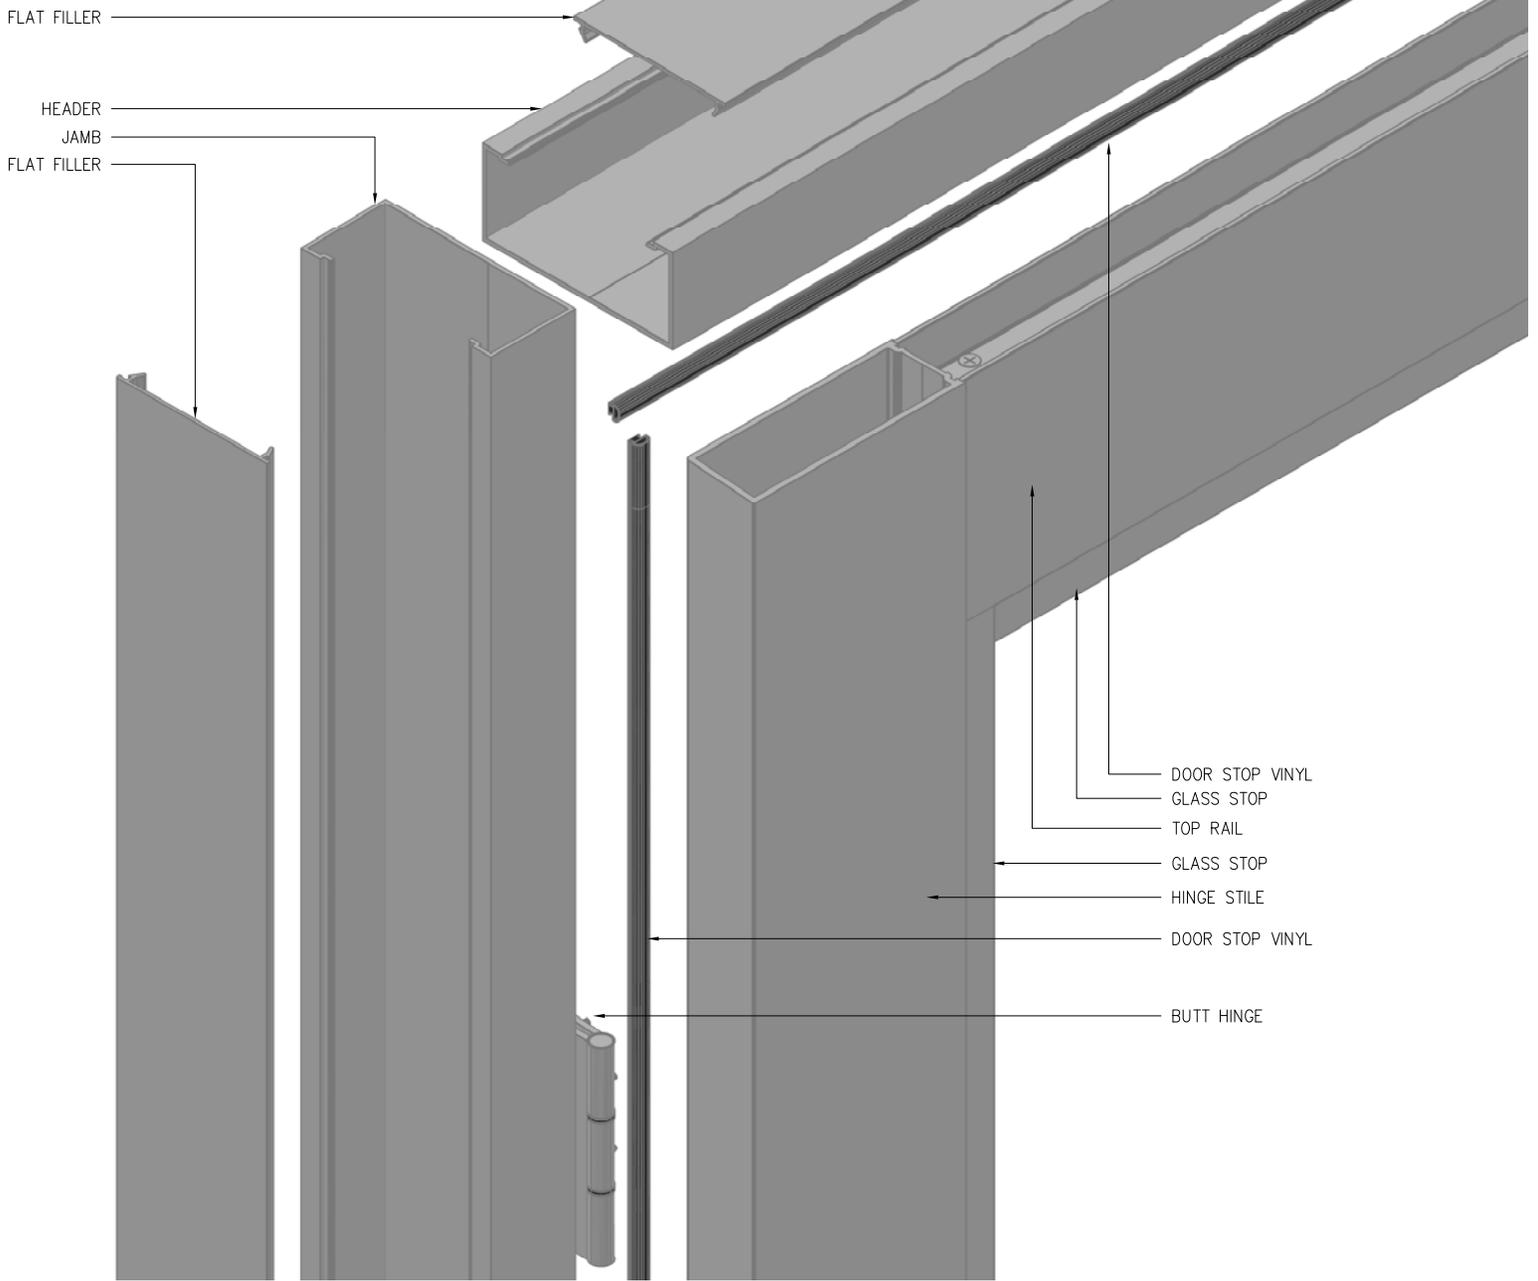

1 HINGE STILE
2 SECTION

N.T.S.



API Recommends that this note appear with storefront elevations and section view details in your blueprints.

Storefront and related materials provided by American Products, Inc. (API). No substitutions without written consent from store owner/Architect. API (813) 925-0144

Customer: API IN-HOUSE	
Assembly: DOOR HARDWARE	
Drawn By: GB	Date: 05/11/2015
Revision:	Date:
Scale: N.T.S.	Sheet: 2



AMERICAN PRODUCTS, INC. (API)
12157 W. LINEBAUGH AVENUE #335
TAMPA, FL 33626
CONTACT: KERRI BEALS
PH (813) 925-0144
WWW.AMERIANPROD.COM

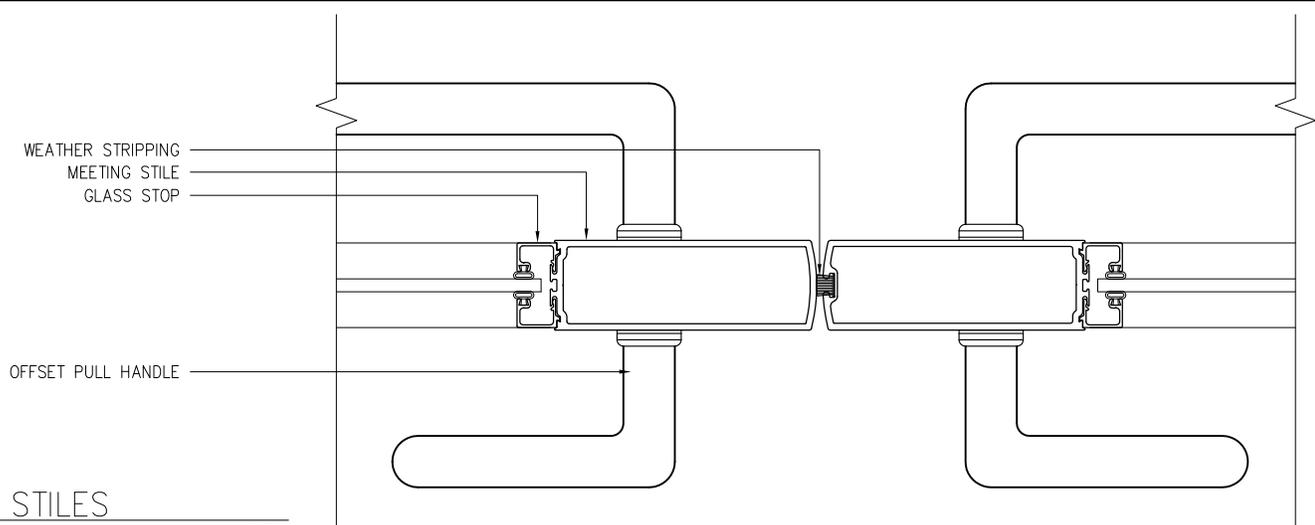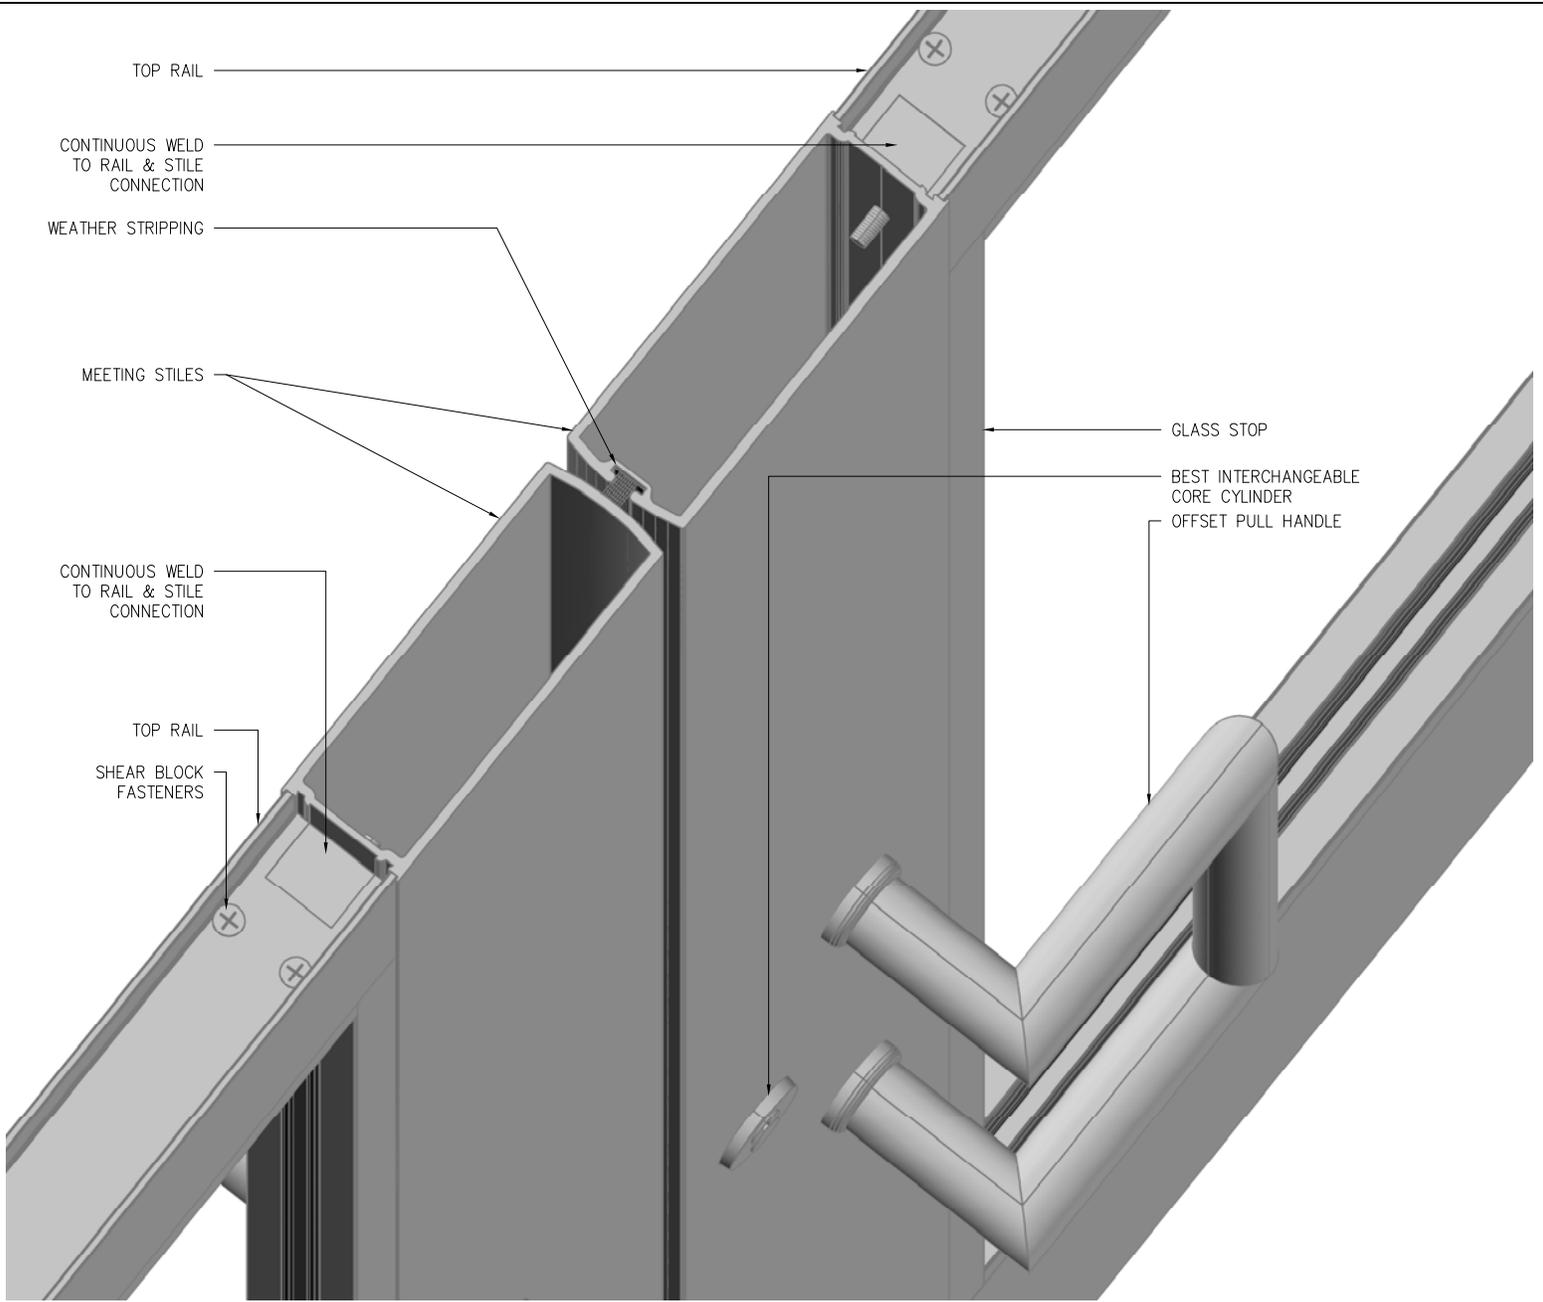

1
3 MEETING STILES SECTION N.T.S.



API Recommends that this note appear with storefront elevations and section view details in your blueprints.

Storefront and related materials provided by American Products, Inc. (API). No substitutions without written consent from store owner/Architect. API (813) 925-0144

Customer: API IN-HOUSE	
Assembly: DOOR HARDWARE	
Drawn By: GB	Date: 05/11/2015
Revision:	Date:
Scale: N.T.S.	Sheet: 3



AMERICAN PRODUCTS, INC. (API)
 12157 W. LINEBAUGH AVENUE #335
 TAMPA, FL 33626
 CONTACT: KERRI BEALS
 PH (813) 925-0144
 WWW.AMERIANPROD.COM

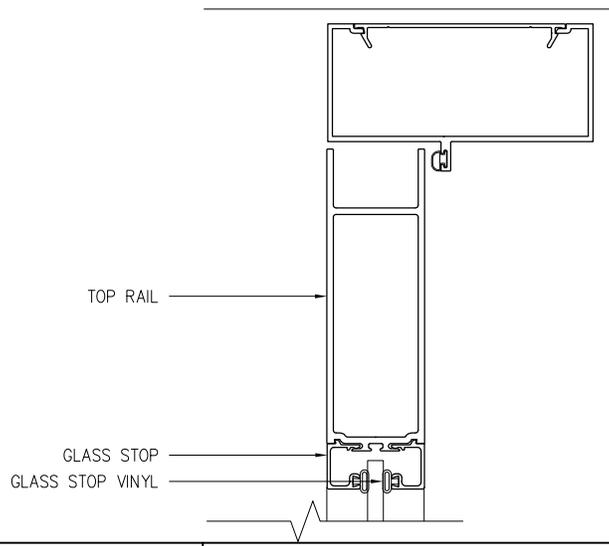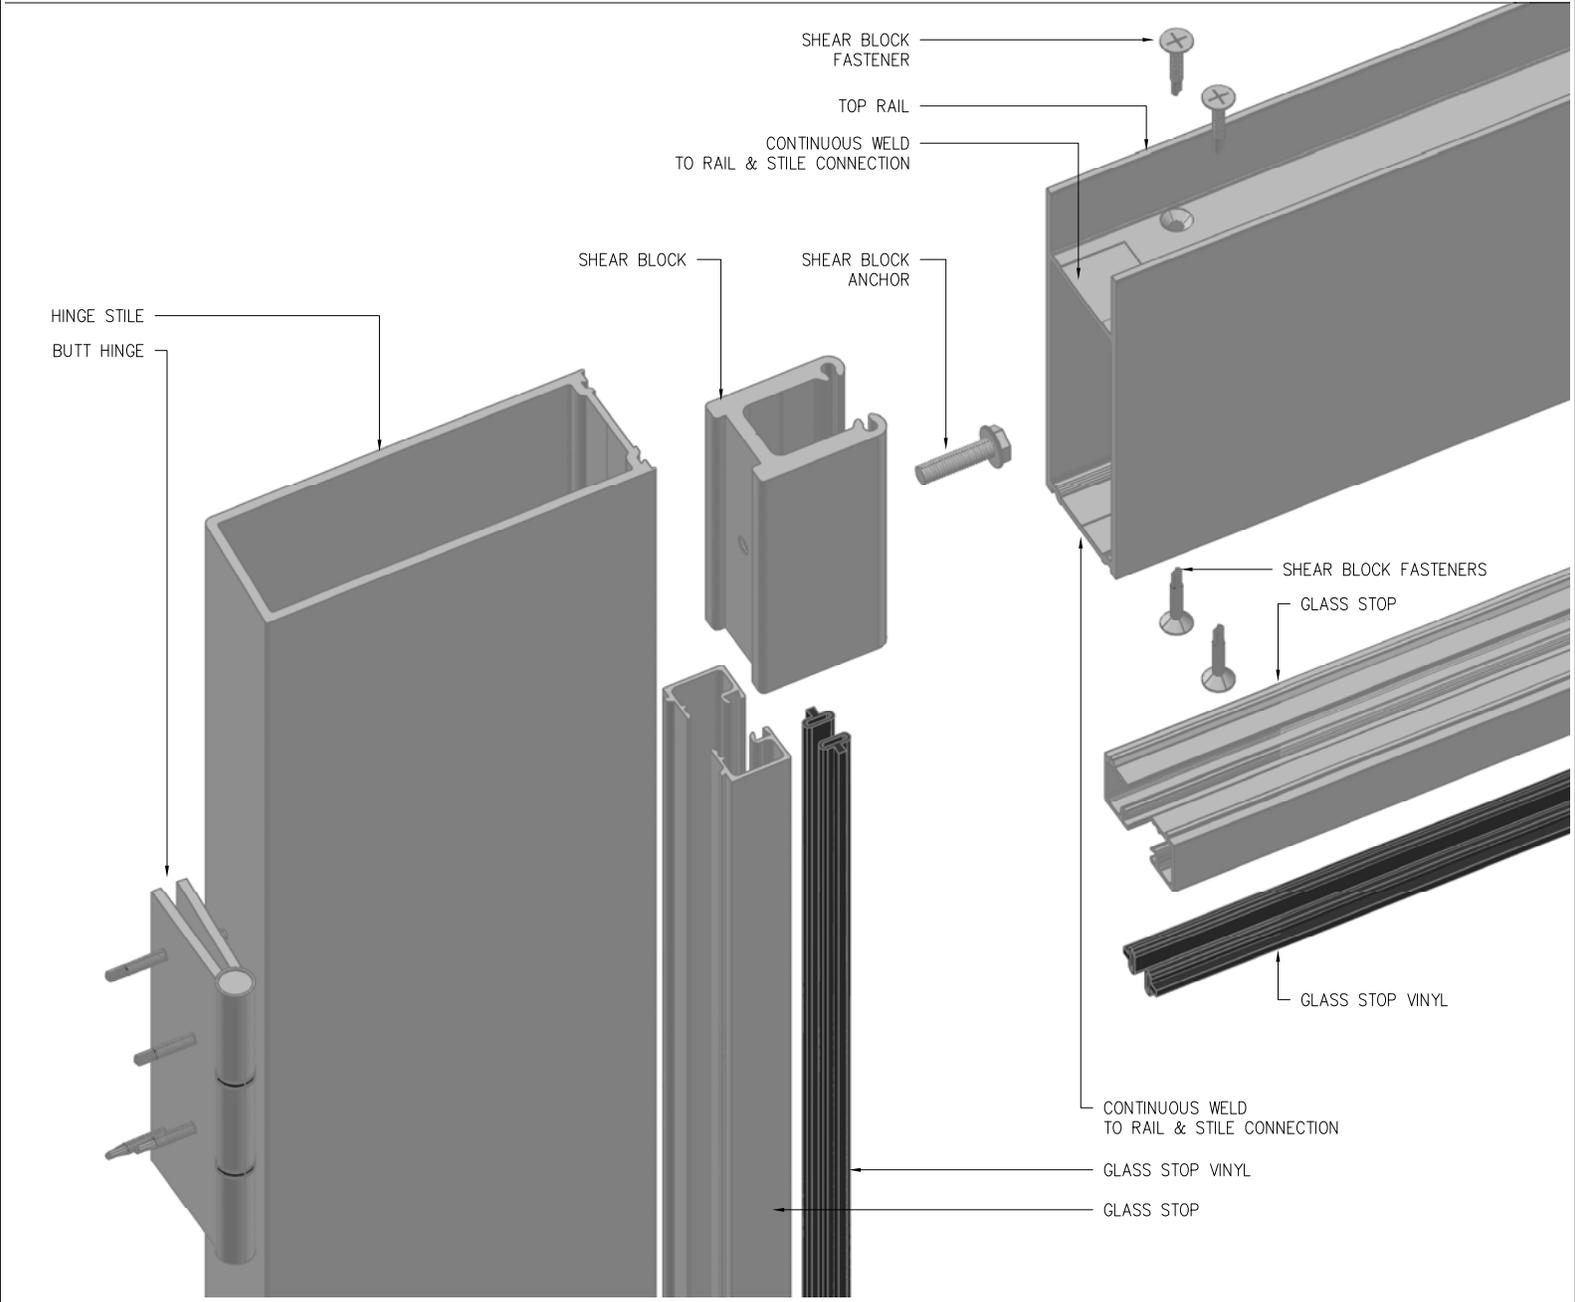

1
4 SECTION TOP RAIL & STILE CONNECTION N.T.S.



API Recommends that this note appear with storefront elevations and section view details in your blueprints.

Storefront and related materials provided by American Products, Inc. (API). No substitutions without written consent from store owner/Architect. API (813) 925-0144

Customer: API IN-HOUSE	
Assembly: DOOR HARDWARE	
Drawn By: GB	Date: 05/11/2015
Revision:	Date:
Scale: N.T.S.	Sheet: 4

API
AMERICAN PRODUCTS, INC.

AMERICAN PRODUCTS, INC. (API)
12157 W. LINEBAUGH AVENUE #335
TAMPA, FL 33626
CONTACT: KERRI BEALS
PH (813) 925-0144
WWW.AMERICANPROD.COM

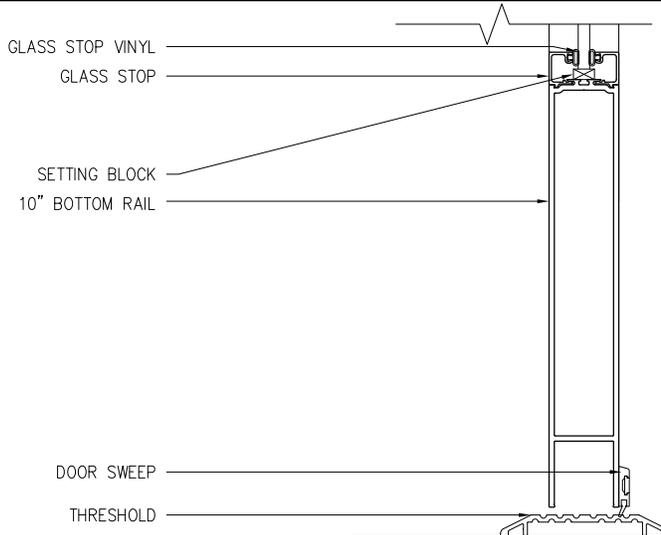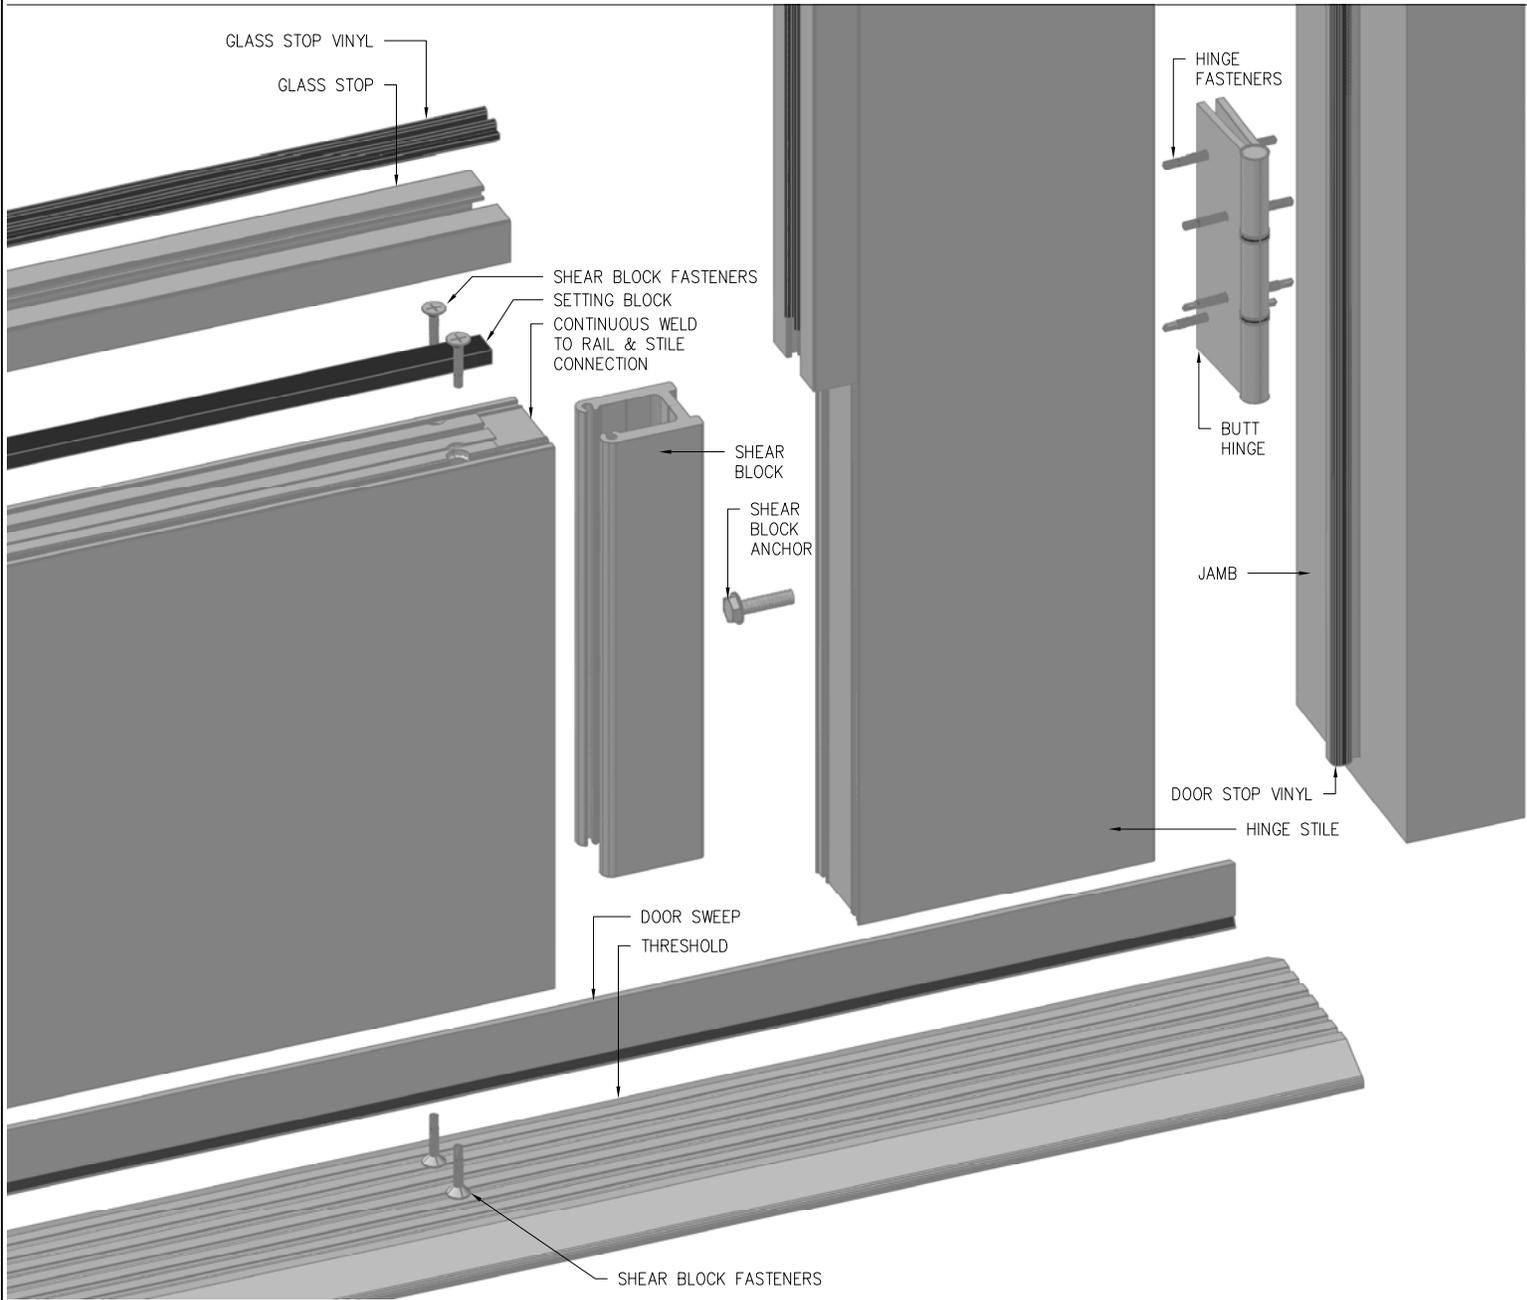

1
5 SECTION

BOTTOM RAIL CONNECTION

N.T.S.

API Recommends that this note appear with storefront elevations and section view details in your blueprints.

Storefront and related materials provided by American Products, Inc. (API). No substitutions without written consent from store owner/ Architect. API (813) 925-0144

Customer: API IN-HOUSE	
Assembly: DOOR HARDWARE	
Drawn By: GB	Date: 05/11/2015
Revision:	Date:
Scale: N.T.S.	Sheet: 5



AMERICAN PRODUCTS, INC. (API)
12157 W. LINEBAUGH AVENUE #335
TAMPA, FL 33626
CONTACT: KERRI BEALS
PH (813) 925-0144
WWW.AMERIANPROD.COM