




30" X 4" TRAPEZOID OUTRIGGER  
SCO10004-30

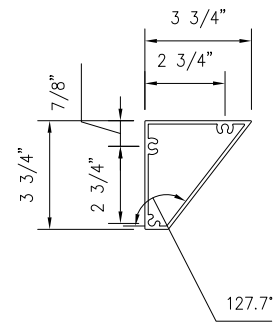


4" FASCIA - TRAPEZOID  
SCF10004

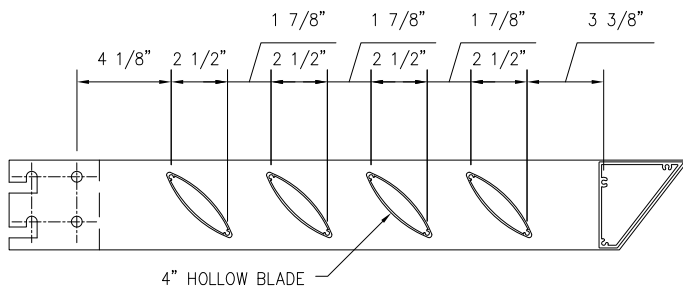


30" X 4" TRAPEZOID OUTRIGGER WITH 4" HOLLOW BLADE INFILL  
SCHA1514144-30

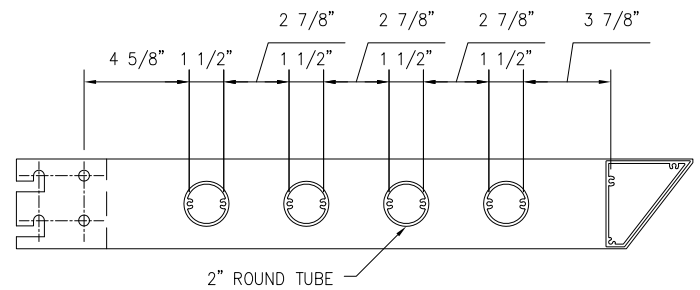

30" X 4" TRAPEZOID OUTRIGGER WITH 2" HOLLOW TUBE INFILL  
SCHA1202144-30

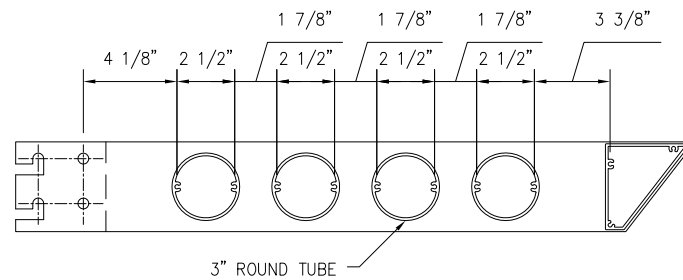

30" X 4" TRAPEZOID OUTRIGGER WITH 3" HOLLOW BLADE INFILL  
SCHA1203144-30

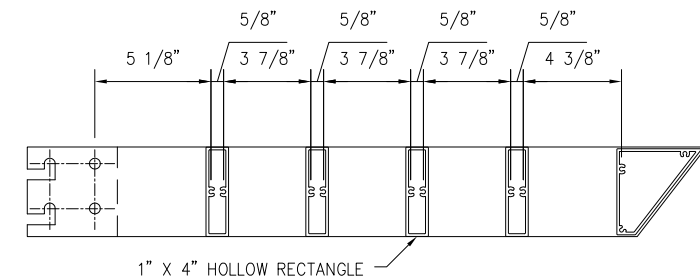

30" X 4" TRAPEZOID OUTRIGGER WITH 2" HOLLOW TUBE INFILL  
SCHA1314144-30


API recommends that this note appear with storefront elevations and section view details in your blueprints.

Storefront and related materials provided by American Products, Inc. (API). No substitutions without written consent from store owner/Architect. API (813) 925-0144


Customer: API	
Assembly: SUN CONTROL - 30" X 4" TRAPEZOID	
Drawn By: GB	Date: 05/31/13
Revision:	Date:
Scale: N.T.S	Sheet: 1 OF 10




AMERICAN PRODUCTS, INC. (API)  
12157 W. LINEBAUGH AVENUE #335  
TAMPA, FL 33626  
CONTACT: KERRI BEALS  
PH (813) 925-0144  
WWW.AMERICANPROD.COM

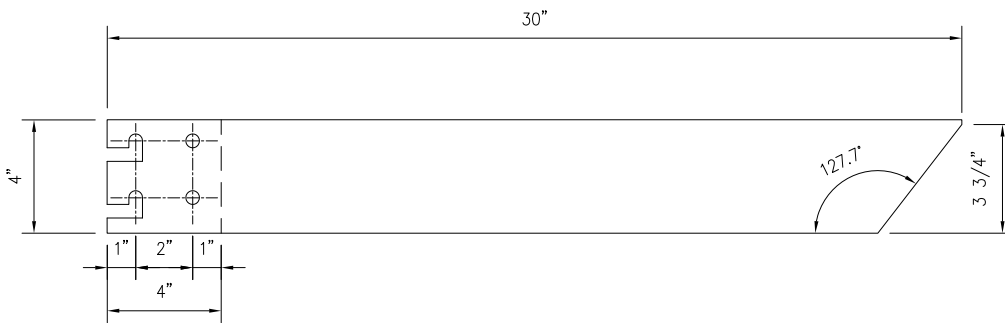


30" X 4" TRAPEZOID OUTRIGGER  
SCO10004-30

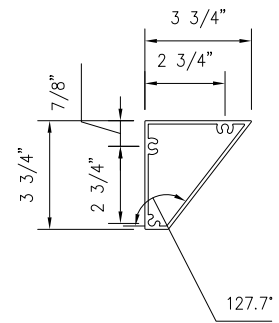

4" FASCIA - TRAPEZOID  
SCF10004

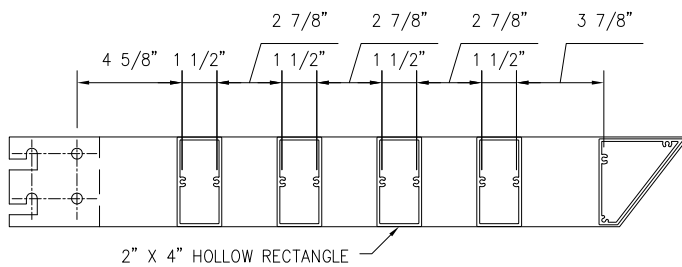

30" X 4" TRAPEZOID OUTRIGGER WITH 2" X 4" HOLLOW RECTANGLE INFILL  
SCHA1324144-30

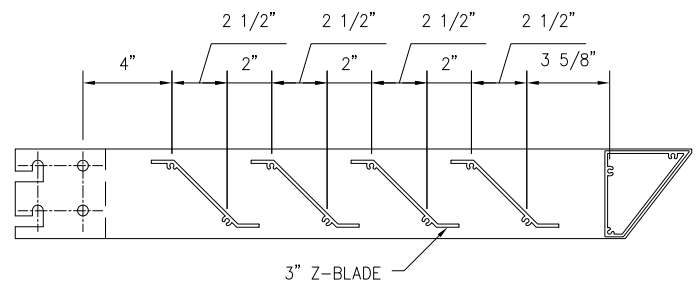

30" X 4" TRAPEZOID OUTRIGGER WITH 3" Z-BLADE INFILL  
SCHA1653144-30


API Recommends that this note appear with storefront elevations and section view details in your blueprints.

Storefront and related materials provided by American Products, Inc. (API). No substitutions without written consent from store owner/Architect. API (813) 925-0144


Customer: API	
Assembly: SUN CONTROL - 30" X 4" TRAPEZOID	
Drawn By: GB	Date: 05/31/13
Revision:	Date:
Scale: N.T.S	Sheet: 2 OF 10




AMERICAN PRODUCTS, INC. (API)  
12157 W. LINEBAUGH AVENUE #335  
TAMPA, FL 33626  
CONTACT: KERRI BEALS  
PH (813) 925-0144  
WWW.AMERICANPROD.COM

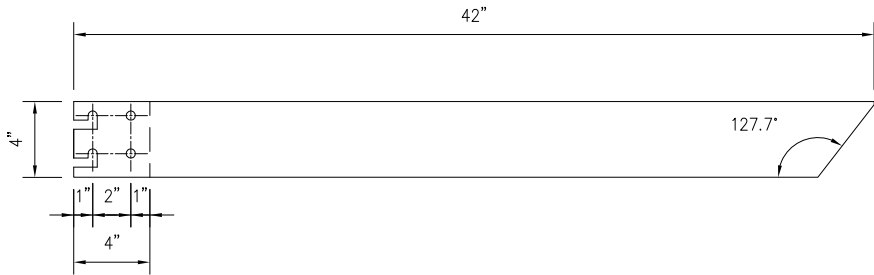

42" X4" TRAPEZOID OUTRIGGER  
SCO10004-42

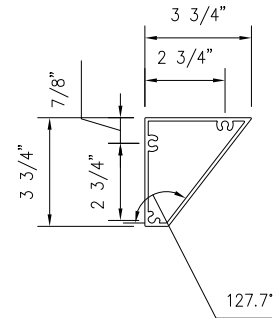


4" FASCIA - TRAPEZOID  
SCF10004

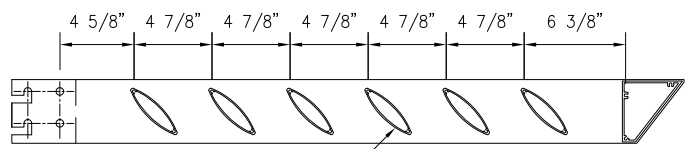


4" HOLLOW BLADE

42" X4" TRAPEZOID OUTRIGGER WITH 4" HOLLOW BLADE INFILL  
SCHA1514144-42

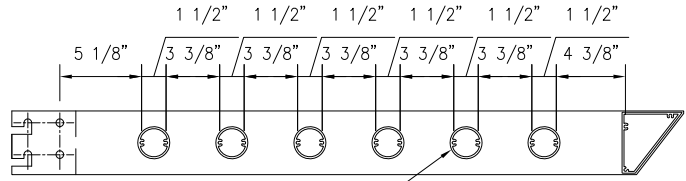


2" ROUND TUBE

42" X4" TRAPEZOID OUTRIGGER WITH 2" HOLLOW TUBE INFILL  
SCHA1202144-42

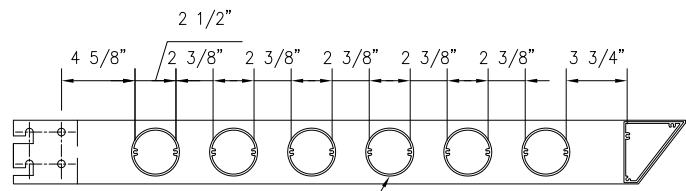

3" ROUND TUBE

42" X4" TRAPEZOID OUTRIGGER WITH 3" HOLLOW BLADE INFILL  
SCHA1203144-42

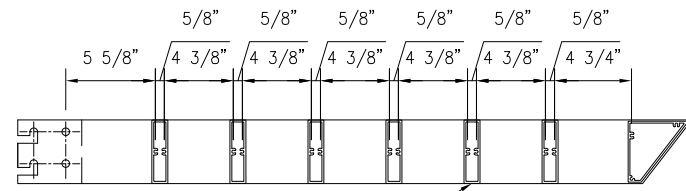

1" X 4" HOLLOW RECTANGLE

42" X4" TRAPEZOID OUTRIGGER WITH 1" X 4" HOLLOW RECTANGLE INFILL  
SCHA1314144-42


API recommends that this note appear with storefront elevations and section view details in your blueprints.

Storefront and related materials provided by American Products, Inc. (API). No substitutions without written consent from store owner/Architect. API (813) 925-0144


Customer: API		
Assembly: SUN CONTROL - 42" X 4" TRAPEZOID		
Drawn By: GB	Date: 05/31/13	
Revision:	Date:	
Scale: N.T.S	Sheet: 3 OF 10	




AMERICAN PRODUCTS, INC. (API)  
12157 W. LINEBAUGH AVENUE #335  
TAMPA, FL 33626  
CONTACT: KERRI BEALS  
PH (813) 925-0144  
WWW.AMERICANPROD.COM

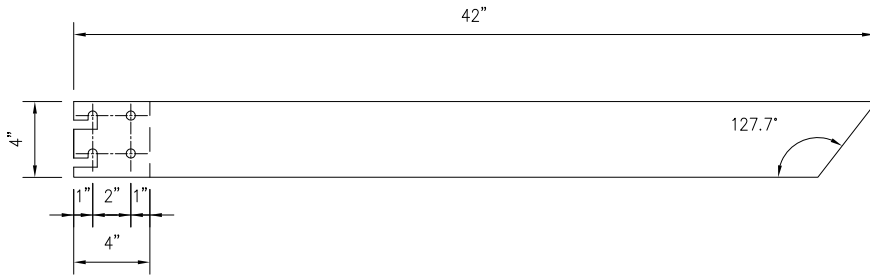


42" X4" TRAPEZOID OUTRIGGER  
SCO10004-42

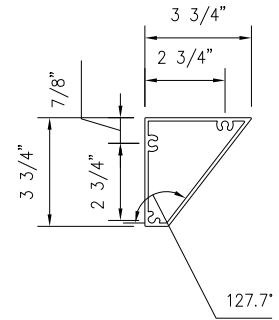

4" FASCIA - TRAPEZOID  
SCF10004

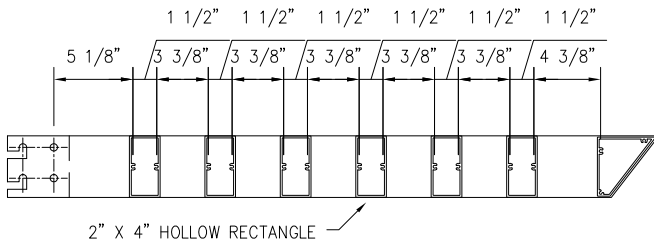

42" X4" TRAPEZOID OUTRIGGER WITH 2" X 4" HOLLOW RECTANGLE INFILL  
SCHA1324144-42

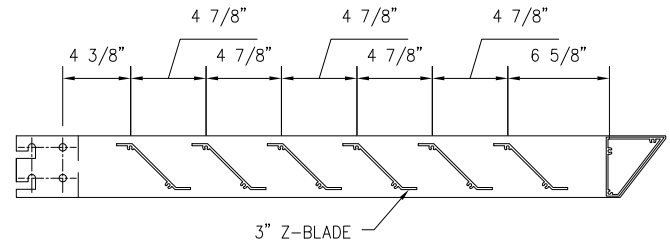

42" X4" TRAPEZOID OUTRIGGER WITH 3" Z-BLADE INFILL  
SCHA1653144-42


API Recommends that this note appear with storefront elevations and section view details in your blueprints.

Storefront and related materials provided by American Products, Inc. (API). No substitutions without written consent from store owner/Architect. API (813) 925-0144


Customer: API	
Assembly: SUN CONTROL - 42" X 4" TRAPEZOID	
Drawn By: GB	Date: 05/31/13
Revision:	Date:
Scale: N.T.S	Sheet: 4 OF 10




AMERICAN PRODUCTS, INC. (API)  
12157 W. LINEBAUGH AVENUE #335  
TAMPA, FL 33626  
CONTACT: KERRI BEALS  
PH (813) 925-0144  
WWW.AMERICANPROD.COM

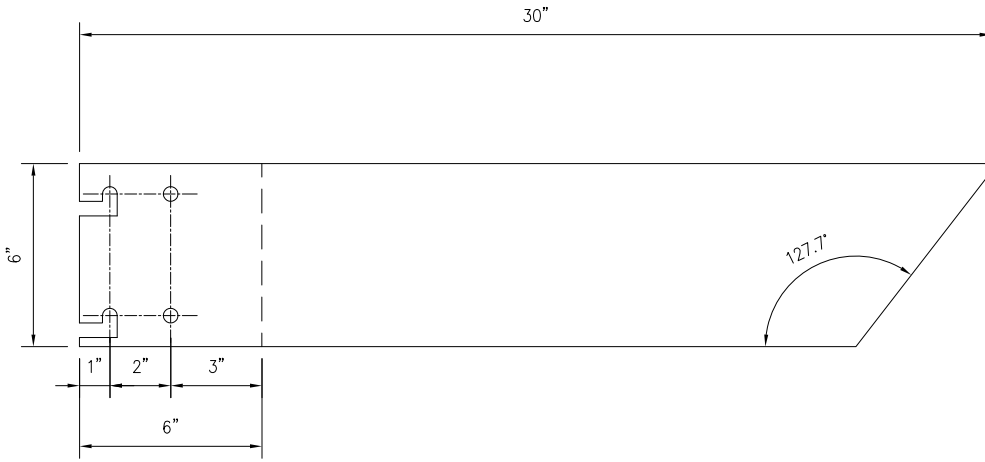


30 X 6" TRAPEZOID OUTRIGGER  
SCO10006-30

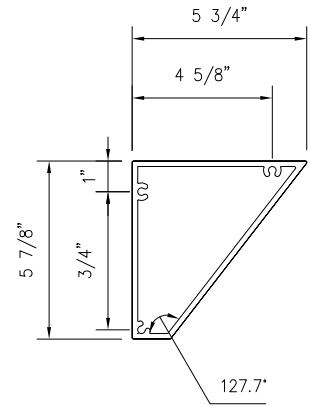


6" FASCIA - TRAPEZOID  
SCF10006

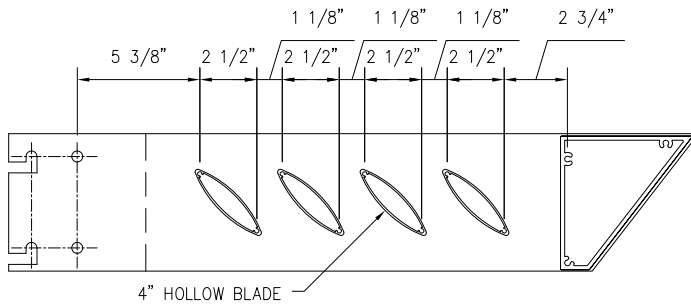


30 X 6" TRAPEZOID OUTRIGGER WITH 4" HOLLOW BLADE INFILL  
SCHA1514166-30

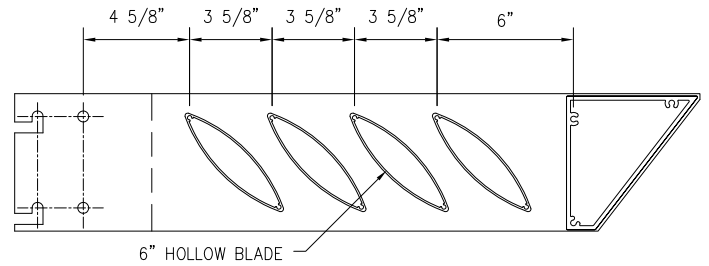

30 X 6" TRAPEZOID OUTRIGGER WITH 6" HOLLOW BLADE INFILL  
SCHA1526166-30

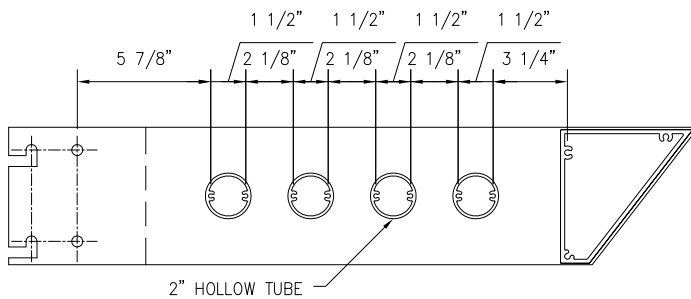

30 X 6" TRAPEZOID OUTRIGGER WITH 2" HOLLOW TUBE INFILL  
SCHA1202166-30

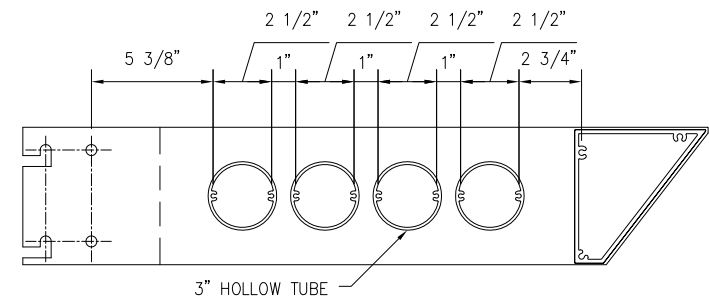

30 X 6" TRAPEZOID OUTRIGGER WITH 3" HOLLOW TUBE INFILL  
SCHA1203166-30

API Recommends that this note appear with storefront elevations and section view details in your blueprints.

Storefront and related materials provided by American Products, Inc. (API). No substitutions without written consent from store owner/Architect. API (813) 925-0144

Customer: API

Assembly: SUN CONTROL - 30 X 6" TRAPEZOID

Drawn By: GB

Date: 05/31/13

Revision:


Date:

Scale: N.T.S


Sheet: 5 OF 10




AMERICAN PRODUCTS, INC. (API)  
12157 W. LINEBAUGH AVENUE #335  
TAMPA, FL 33626  
CONTACT: KERRI BEALS  
PH (813) 925-0144  
WWW.AMERICANPROD.COM

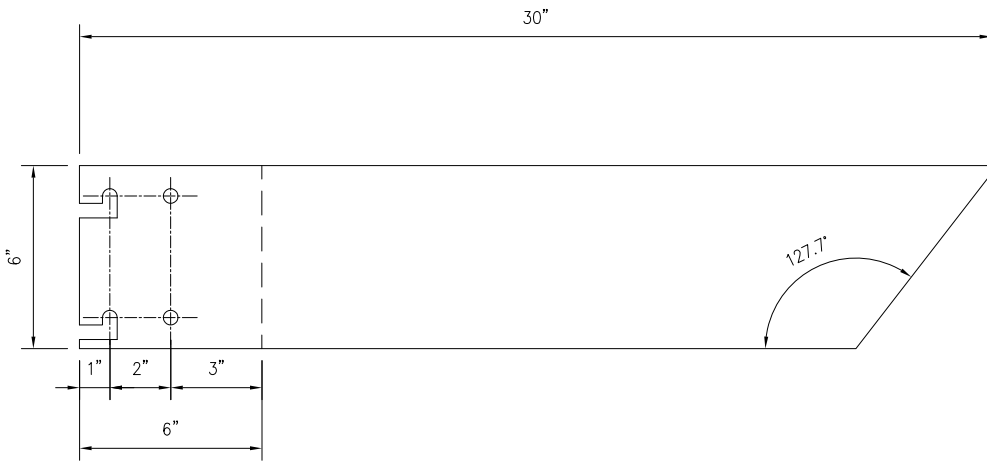


30 X 6" TRAPEZOID OUTRIGGER  
SCO10006-30

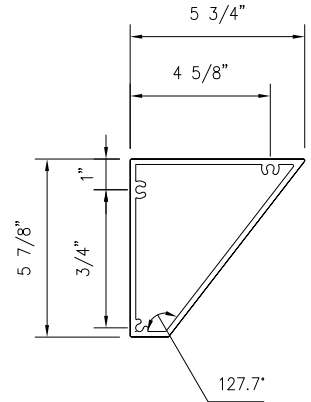


6" FASCIA - TRAPEZOID  
SCF10006

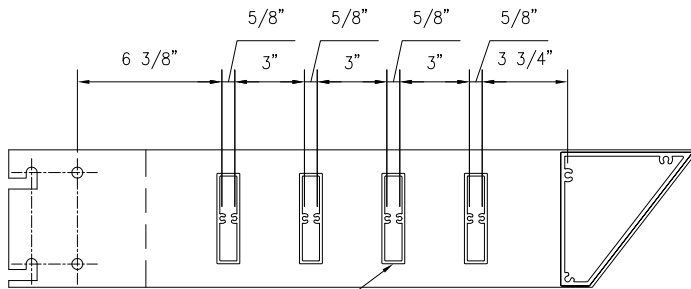


1" X 4" HOLLOW RECTANGLE  
30 X 6" TRAPEZOID OUTRIGGER WITH 1" X 4" HOLLOW RECTANGLE INFILL  
SCHA1314166-30

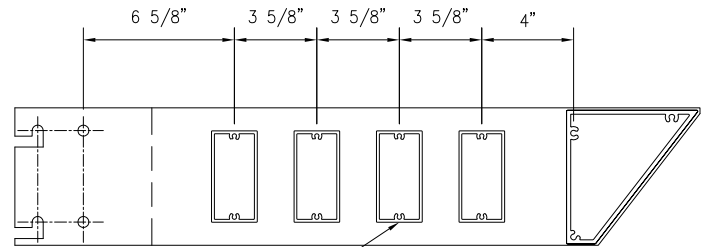

2" X 4" HOLLOW RECTANGLE  
30 X 6" TRAPEZOID OUTRIGGER WITH 2" X 4" HOLLOW RECTANGLE INFILL  
SCHA1324166-30

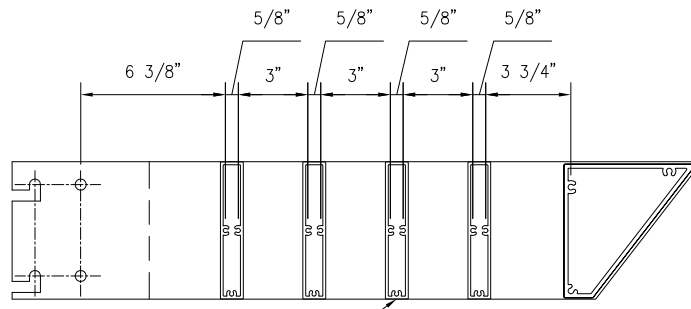

1" X 6" HOLLOW RECTANGLE  
30 X 6" TRAPEZOID OUTRIGGER WITH 1" X 6" HOLLOW RECTANGLE INFILL  
SCHA1316166-30

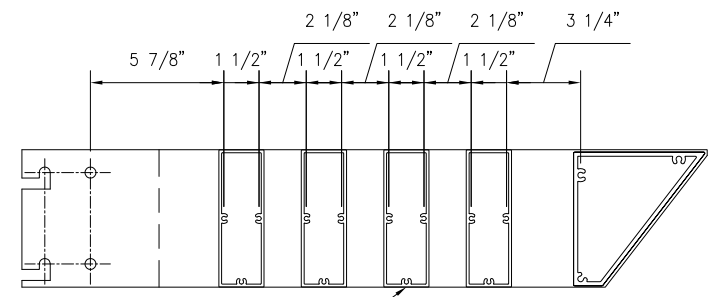

2" X 6" HOLLOW RECTANGLE  
30 X 6" TRAPEZOID OUTRIGGER WITH 2" X 6" HOLLOW RECTANGLE INFILL  
SCHA1326166-30


API Recommends that this note appear with storefront elevations and section view details in your blueprints.

Storefront and related materials provided by American Products, Inc. (API). No substitutions without written consent from store owner/Architect. API (813) 925-0144


Customer: API	
Assembly: SUN CONTROL - 30 X 6" TRAPEZOID	
Drawn By: GB	Date: 05/31/13
Revision:	Date:
Scale: N.T.S	Sheet: 6 OF 10




AMERICAN PRODUCTS, INC. (API)  
12157 W. LINEBAUGH AVENUE #335  
TAMPA, FL 33626  
CONTACT: KERRI BEALS  
PH (813) 925-0144  
WWW.AMERICANPROD.COM

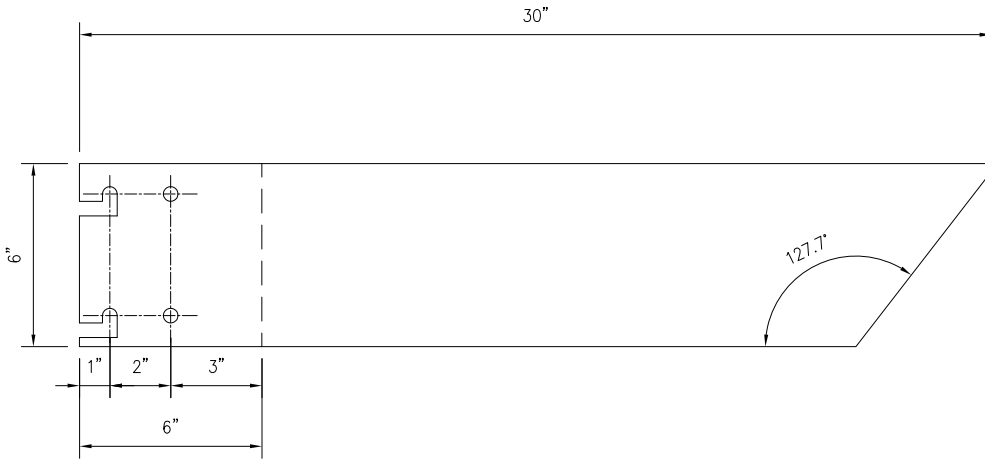


30 X 6" TRAPEZOID OUTRIGGER  
SCO10006-30

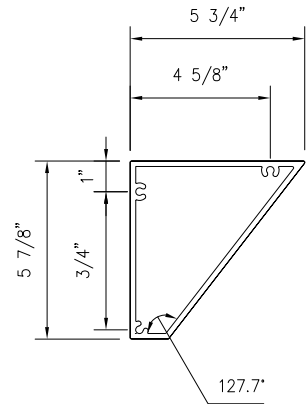

6" FASCIA - TRAPEZOID  
SCF10006

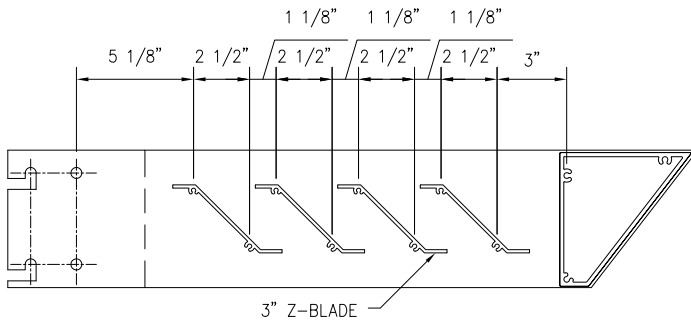

30 X 6" TRAPEZOID OUTRIGGER WITH 3" Z-BLADE INFILL  
SCHA1653166-30

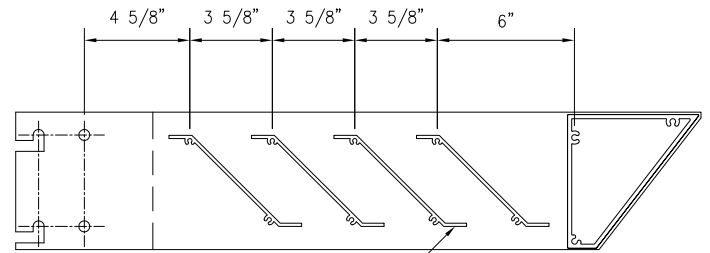

30 X 6" TRAPEZOID OUTRIGGER WITH 4" Z-BLADE INFILL  
SCHA1664166-30


API Recommends that this note appear with storefront elevations and section view details in your blueprints.

Storefront and related materials provided by American Products, Inc. (API). No substitutions without written consent from store owner/Architect. API (813) 925-0144


Customer: API	
Assembly: SUN CONTROL - 30 X 6" TRAPEZOID	
Drawn By: GB	Date: 05/31/13
Revision:	Date:
Scale: N.T.S	Sheet: 7 OF 10




AMERICAN PRODUCTS, INC. (API)  
12157 W. LINEBAUGH AVENUE #335  
TAMPA, FL 33626  
CONTACT: KERRI BEALS  
PH (813) 925-0144  
WWW.AMERIANPROD.COM

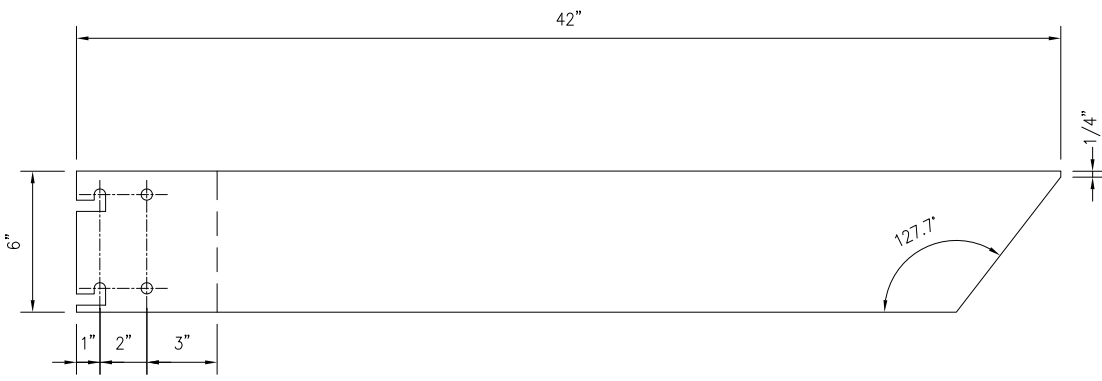

42" X 6" TRAPEZOID OUTRIGGER  
SCO10006-42

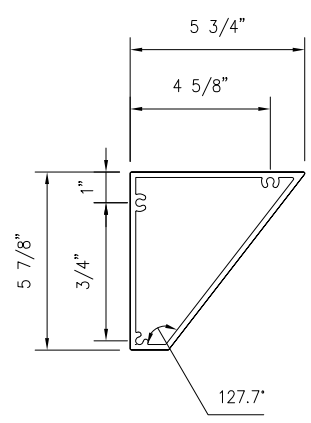


6" FASCIA - TRAPEZOID  
SCF10006

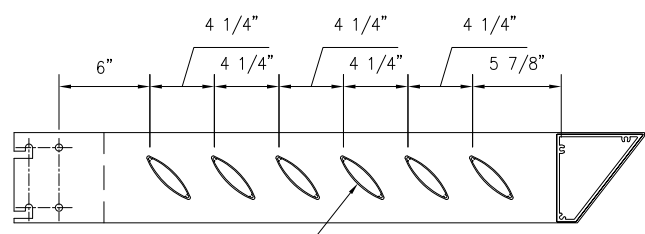


4" HOLLOW BLADE

42" X 6" TRAPEZOID OUTRIGGER WITH 4" HOLLOW BLADE INFILL  
SCHA1514166-42

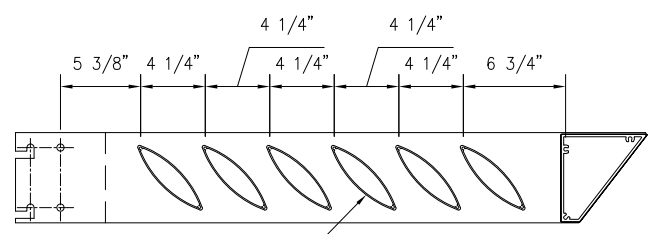


6" HOLLOW BLADE

42" X 6" TRAPEZOID OUTRIGGER WITH 6" HOLLOW BLADE INFILL  
SCHA1526166-42

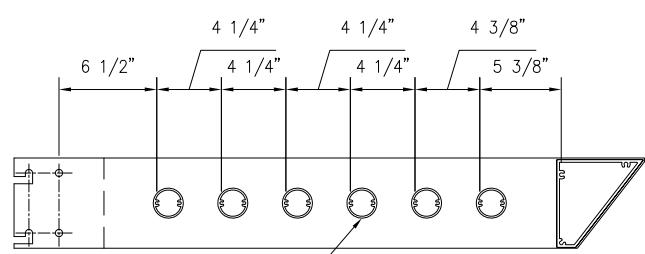

2" HOLLOW TUBE

42" X 6" TRAPEZOID OUTRIGGER WITH 2" HOLLOW TUBE INFILL  
SCHA1202166-42

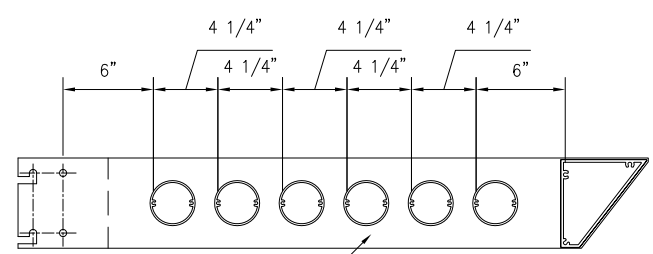

3" HOLLOW TUBE

42" X 6" TRAPEZOID OUTRIGGER WITH 3" HOLLOW TUBE INFILL  
SCHA1203166-42

API Recommends that this note appear with storefront elevations and section view details in your blueprints.


Storefront and related materials provided by American Products, Inc. (API). No substitutions without written consent from store owner/ Architect. API (813) 925-0144

Customer: API	
Assembly: SUN CONTROL - 42" X 6" TRAPEZOID	
Drawn By: GB	Date: 05/31/13
Revision:	Date:
Scale: N.T.S	Sheet: 8 OF 10




AMERICAN PRODUCTS, INC. (API)  
12157 W. LINEBAUGH AVENUE #335  
TAMPA, FL 33626  
CONTACT: KERRI BEALS  
PH (813) 925-0144  
WWW.AMERICANPROD.COM




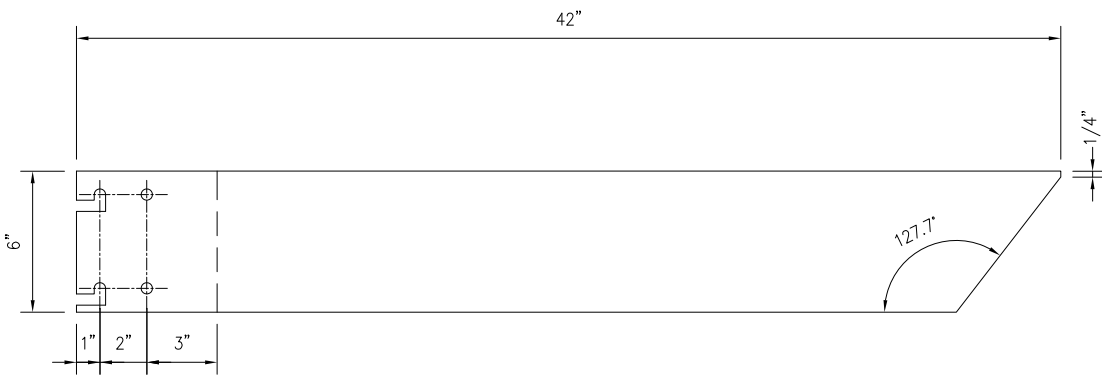


42" X 6" TRAPEZOID OUTRIGGER  
SCO10006-42

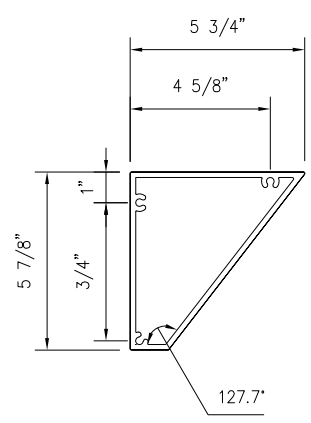


6" FASCIA - TRAPEZOID  
SCF10006

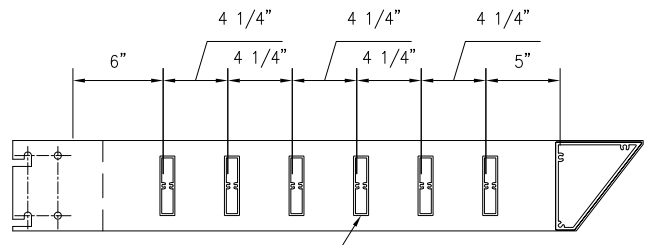


1" X 4" HOLLOW RECTANGLE  
42" X 6" TRAPEZOID OUTRIGGER WITH 1" X 4" HOLLOW RECTANGLE INFILL  
SCHA1314166-42

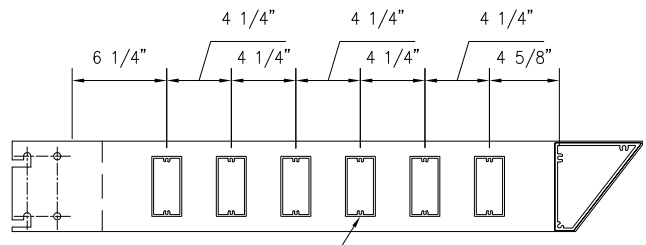

2" X 4" HOLLOW RECTANGLE  
42" X 6" TRAPEZOID OUTRIGGER WITH 2" X 4" HOLLOW RECTANGLE INFILL  
SCHA1324166-42

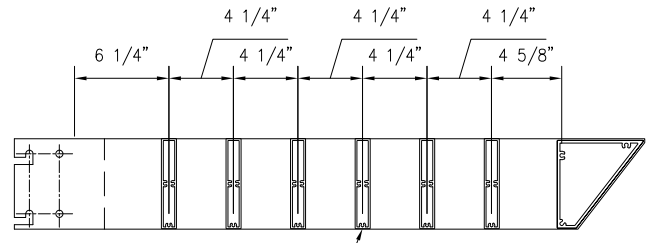

1" X 6" HOLLOW RECTANGLE  
42" X 6" TRAPEZOID OUTRIGGER WITH 1" X 6" HOLLOW RECTANGLE INFILL  
SCHA1316166-42

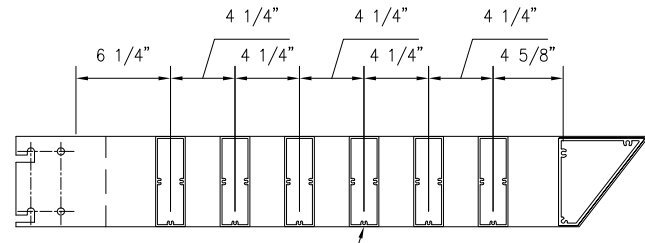

2" X 6" HOLLOW RECTANGLE  
42" X 6" TRAPEZOID OUTRIGGER WITH 2" X 6" HOLLOW RECTANGLE INFILL  
SCHA1326166-42


API Recommends that this note appear with storefront elevations and section view details in your blueprints.

Storefront and related materials provided by American Products, Inc. (API). No substitutions without written consent from store owner/Architect. API (813) 925-0144


Customer: API	
Assembly: SUN CONTROL - 42" X 6" TRAPEZOID	
Drawn By: GB	Date: 05/31/13
Revision:	Date:
Scale: N.T.S	Sheet: 9 OF 10




AMERICAN PRODUCTS, INC. (API)  
12157 W. LINEBAUGH AVENUE #335  
TAMPA, FL 33626  
CONTACT: KERRI BEALS  
PH (813) 925-0144  
WWW.AMERICANPROD.COM

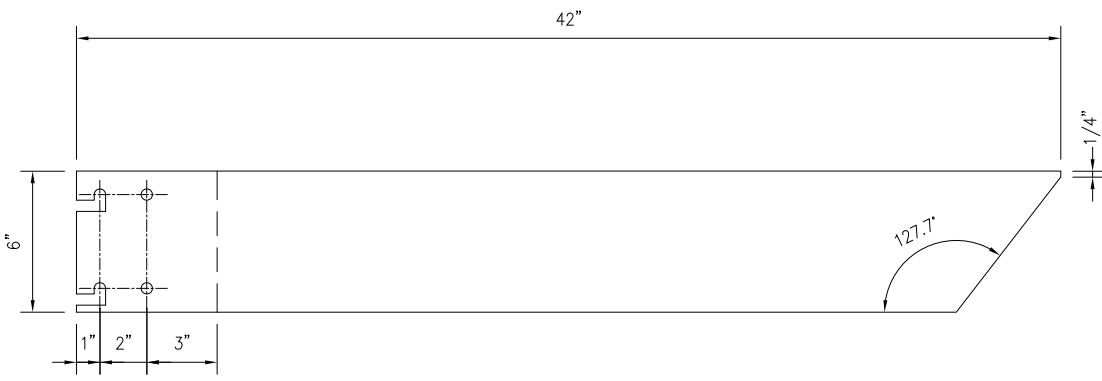


42" X 6" TRAPEZOID OUTRIGGER  
SC010006-42

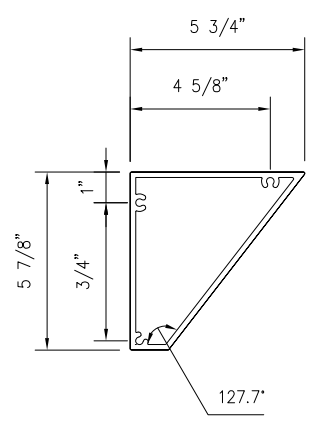

6" FASCIA - TRAPEZOID  
SCF10006

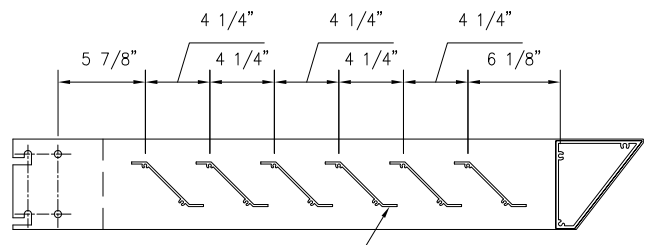

3" Z-BLADE  
42" X 6" TRAPEZOID OUTRIGGER WITH 3" Z-BLADE INFILL  
SCHA1653166-42

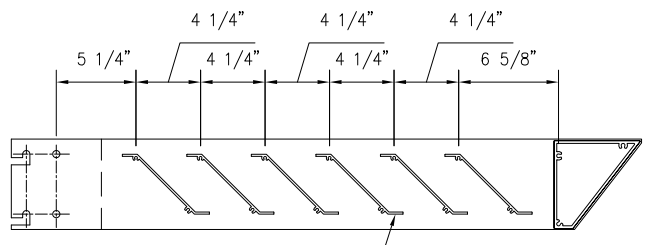

4" Z-BLADE  
42" X 6" TRAPEZOID OUTRIGGER WITH 4" Z-BLADE INFILL  
SCHA1664166-42

API Recommends that this note appear with storefront elevations and section view details in your blueprints.

Storefront and related materials provided by American Products, Inc. (API). No substitutions without written consent from store owner/ Architect. API (813) 925-0144

Customer: API	
Assembly: SUN CONTROL - 42" X 6" TRAPEZOID	
Drawn By: GB	Date: 05/31/13
Revision:	Date:
Scale: N.T.S	Sheet: 10 OF 10



AMERICAN PRODUCTS, INC. (API)  
12157 W. LINEBAUGH AVENUE #335  
TAMPA, FL 33626  
CONTACT: KERRI BEALS  
PH (813) 925-0144  
WWW.AMERICANPROD.COM